



### 1 Planting Pits for Shrubs

Not to Scale

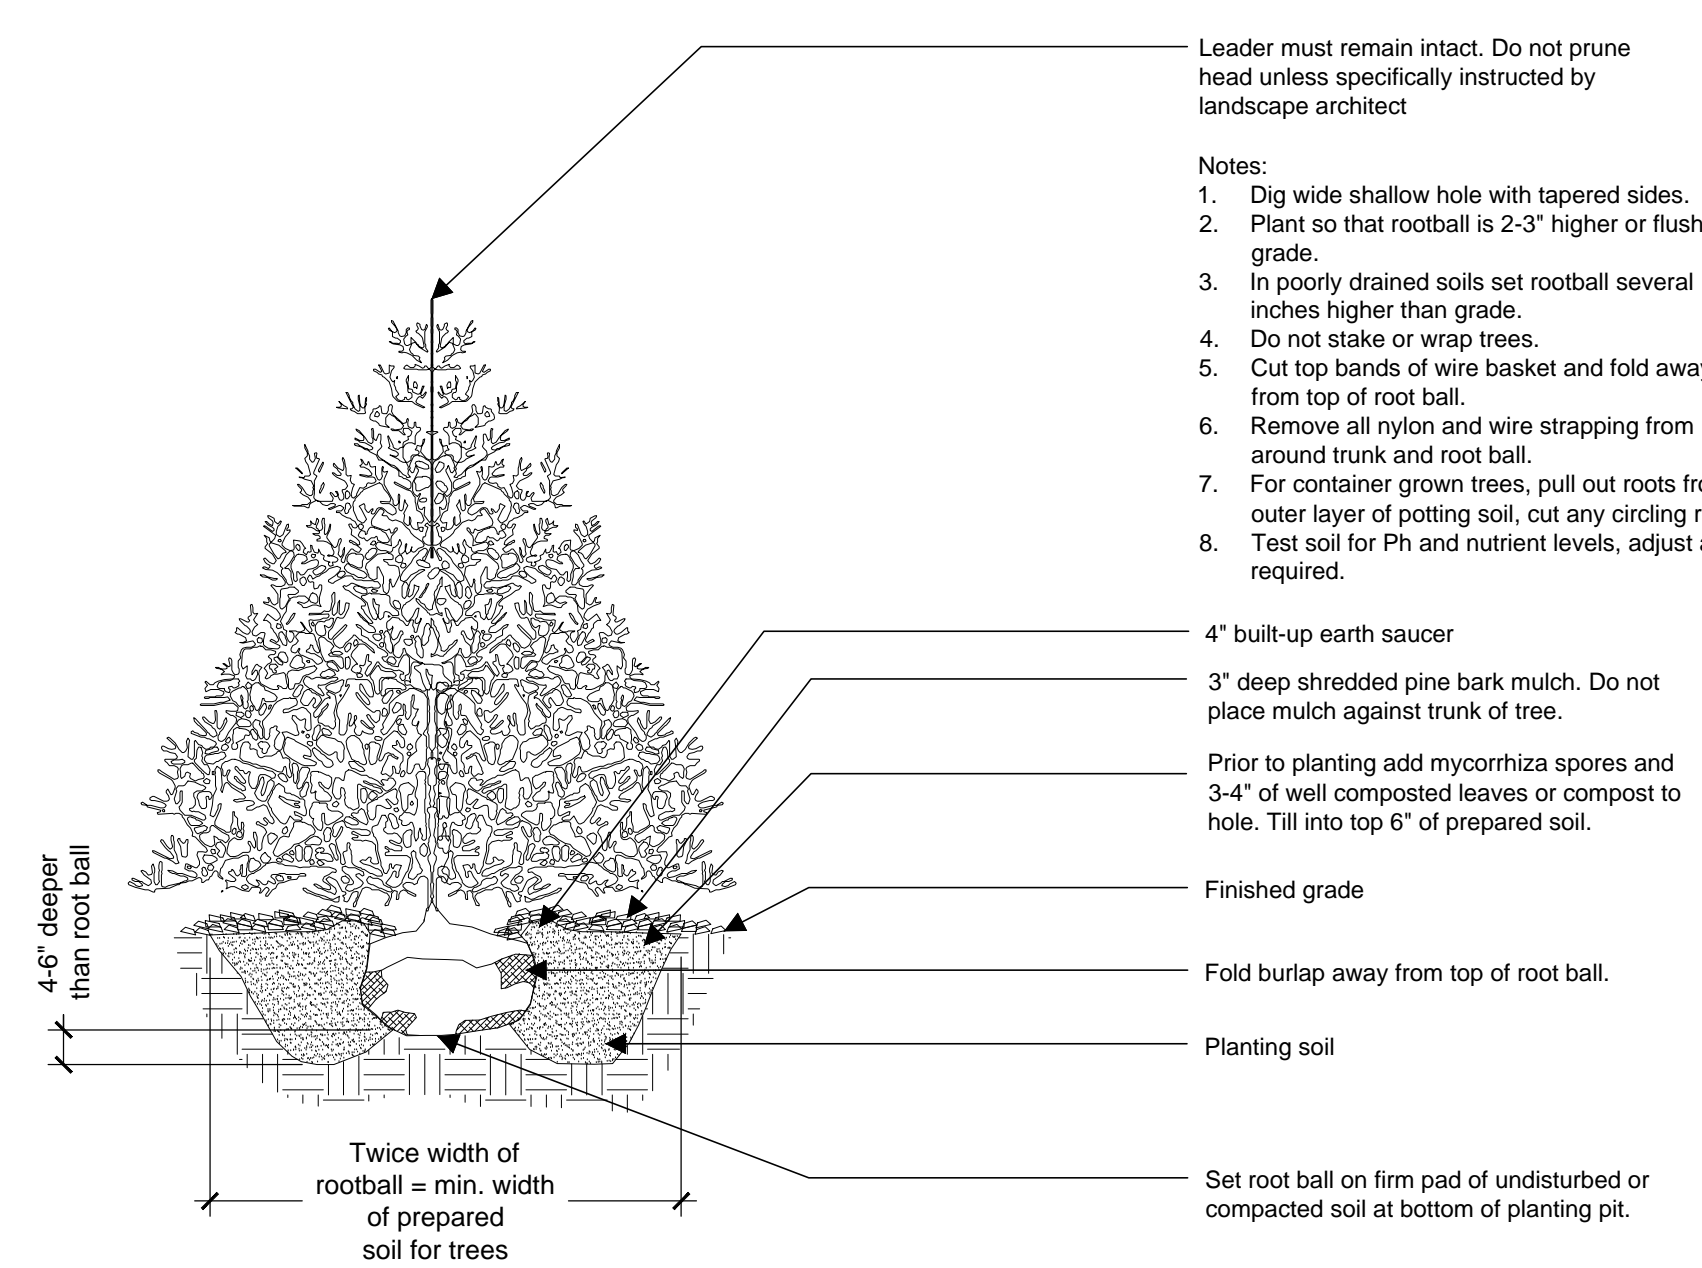

### 2 Evergreen Tree Planting

Not to Scale

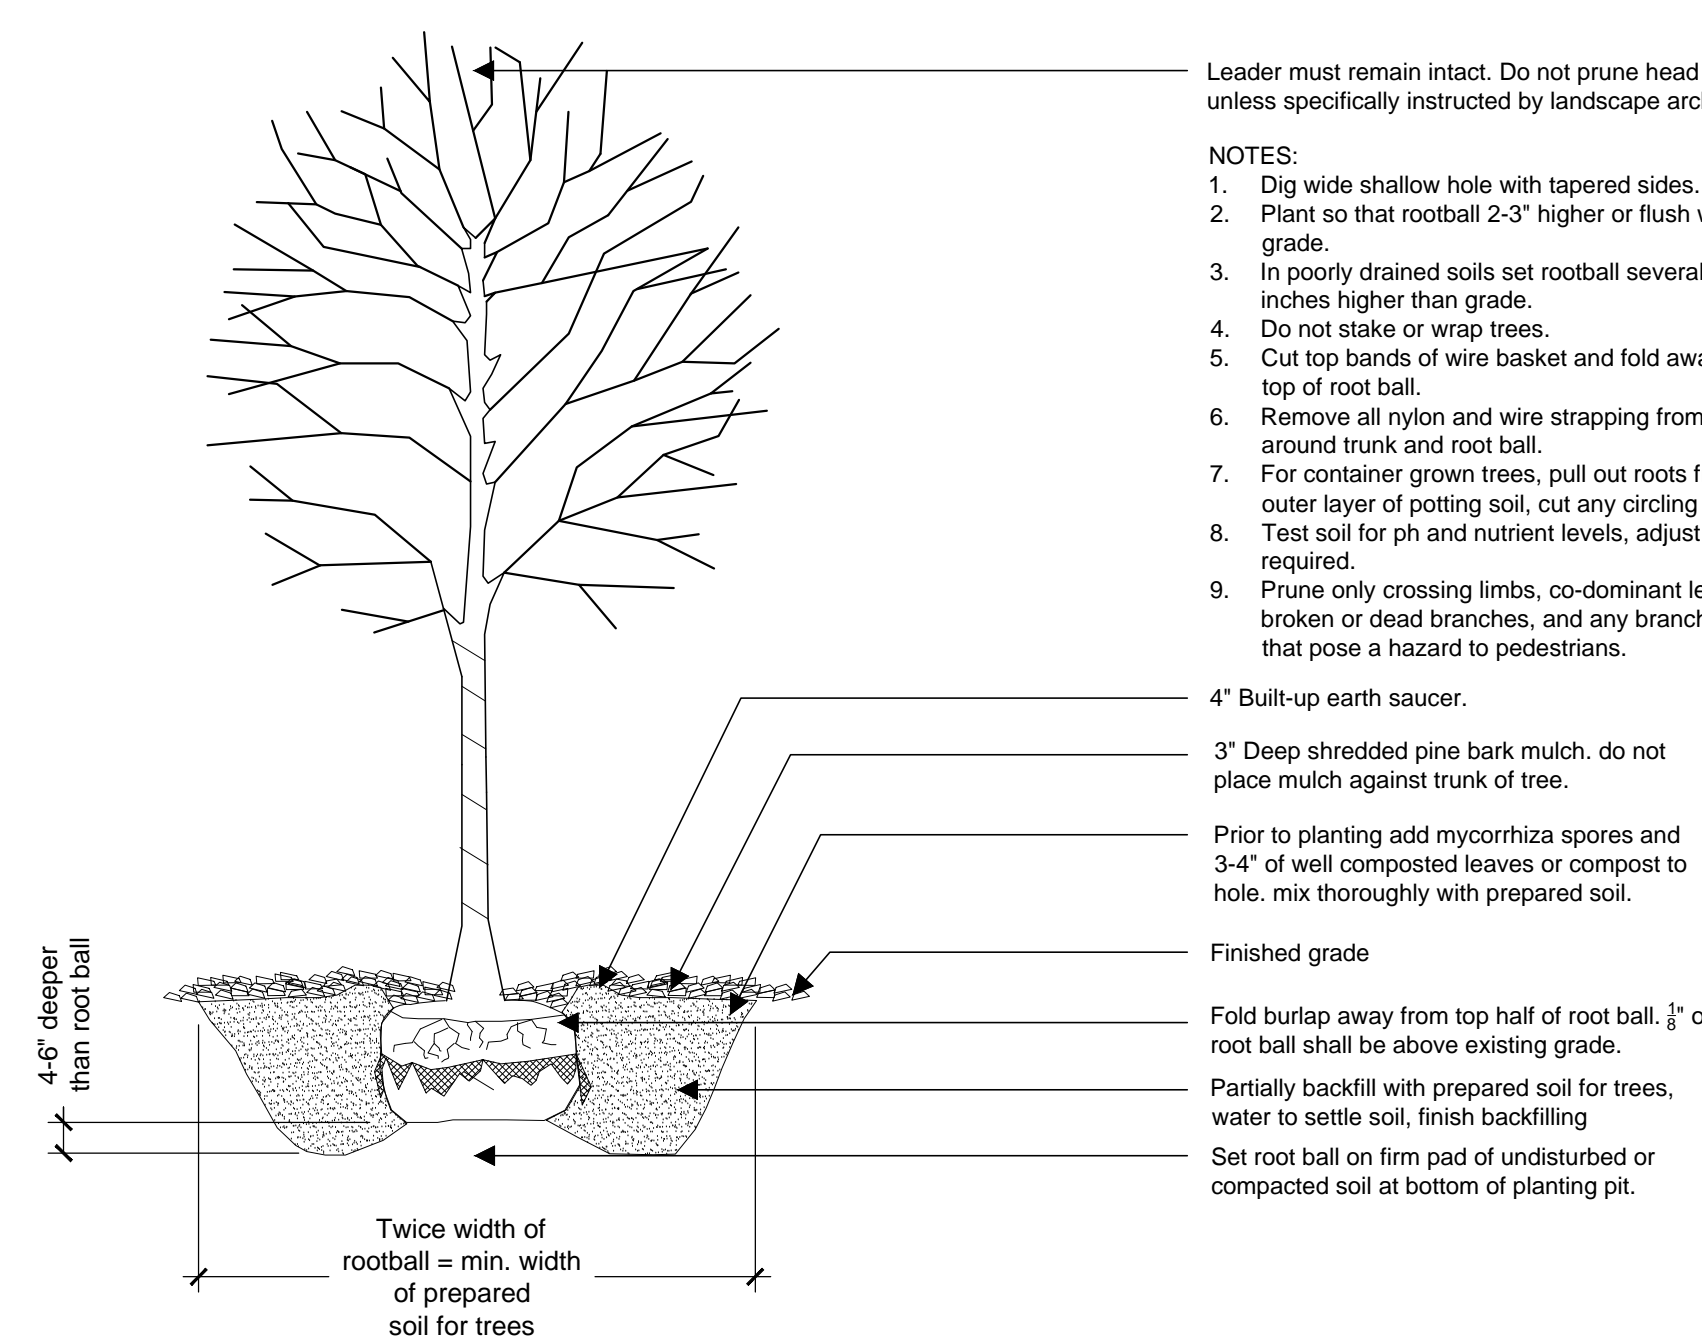

### 3 Deciduous Tree Planting

Not to Scale

**Proposed Plant List:**


Deciduous Trees						
Qty	Symbol	Botanical Name	Common Name	Size	Cond	Remarks
2	GT	<i>Gleditsia tricanthos</i>	Thornless Honey Locust	2.5'-3' CAL.	B&B	Full, nicely shaped, even branching
3	PK	<i>Prunus x 'Kwanzan'</i>	Kwanzan Cherry	2.5'-3' CAL.	B&B	Full, nicely shaped, even branching

Shrubs						
Qty	Symbol	Botanical Name	Common Name	Size	Cond	Remarks
3	Bs	<i>Buxus sempervirens</i>	American Boxwood	36" Rnd.	B&B	Full, matched specimen
7	Hpl	<i>Hydrangea pan. 'Little Lime'</i>	Little Lime Hydrangea	#3	CONT.	Full, heavy flowers, nicely shaped
6	Hpq	<i>Hydrangea pan. 'Quick Fire'</i>	Quick Fire Hydrangea	#3	CONT.	Full, heavy flowers, nicely shaped
5	Sp	<i>Syringa meyeri 'Palibin'</i>	Dwarf Korean Lilac	#5	CONT.	Full, heavy flowers, nicely shaped

Perennials, Grasses, Groundcovers						
Qty	Symbol	Botanical Name	Common Name	Size	Cond	Remarks
28	lm	<i>Liriope muscari 'Big Blue'</i>	Big Blue Liriope	#1	CONT.	Full, nicely shaped
7	nf	<i>Nepeta 'Walkers Low'</i>	Dwarf Catmint	#1	CONT.	Full, nicely shaped
10	sn	<i>Pennisetum alopec. 'Hamelin'</i>	Dwarf Fountain Grass	#1	CONT.	Full, nicely shaped



### Workforce Partners

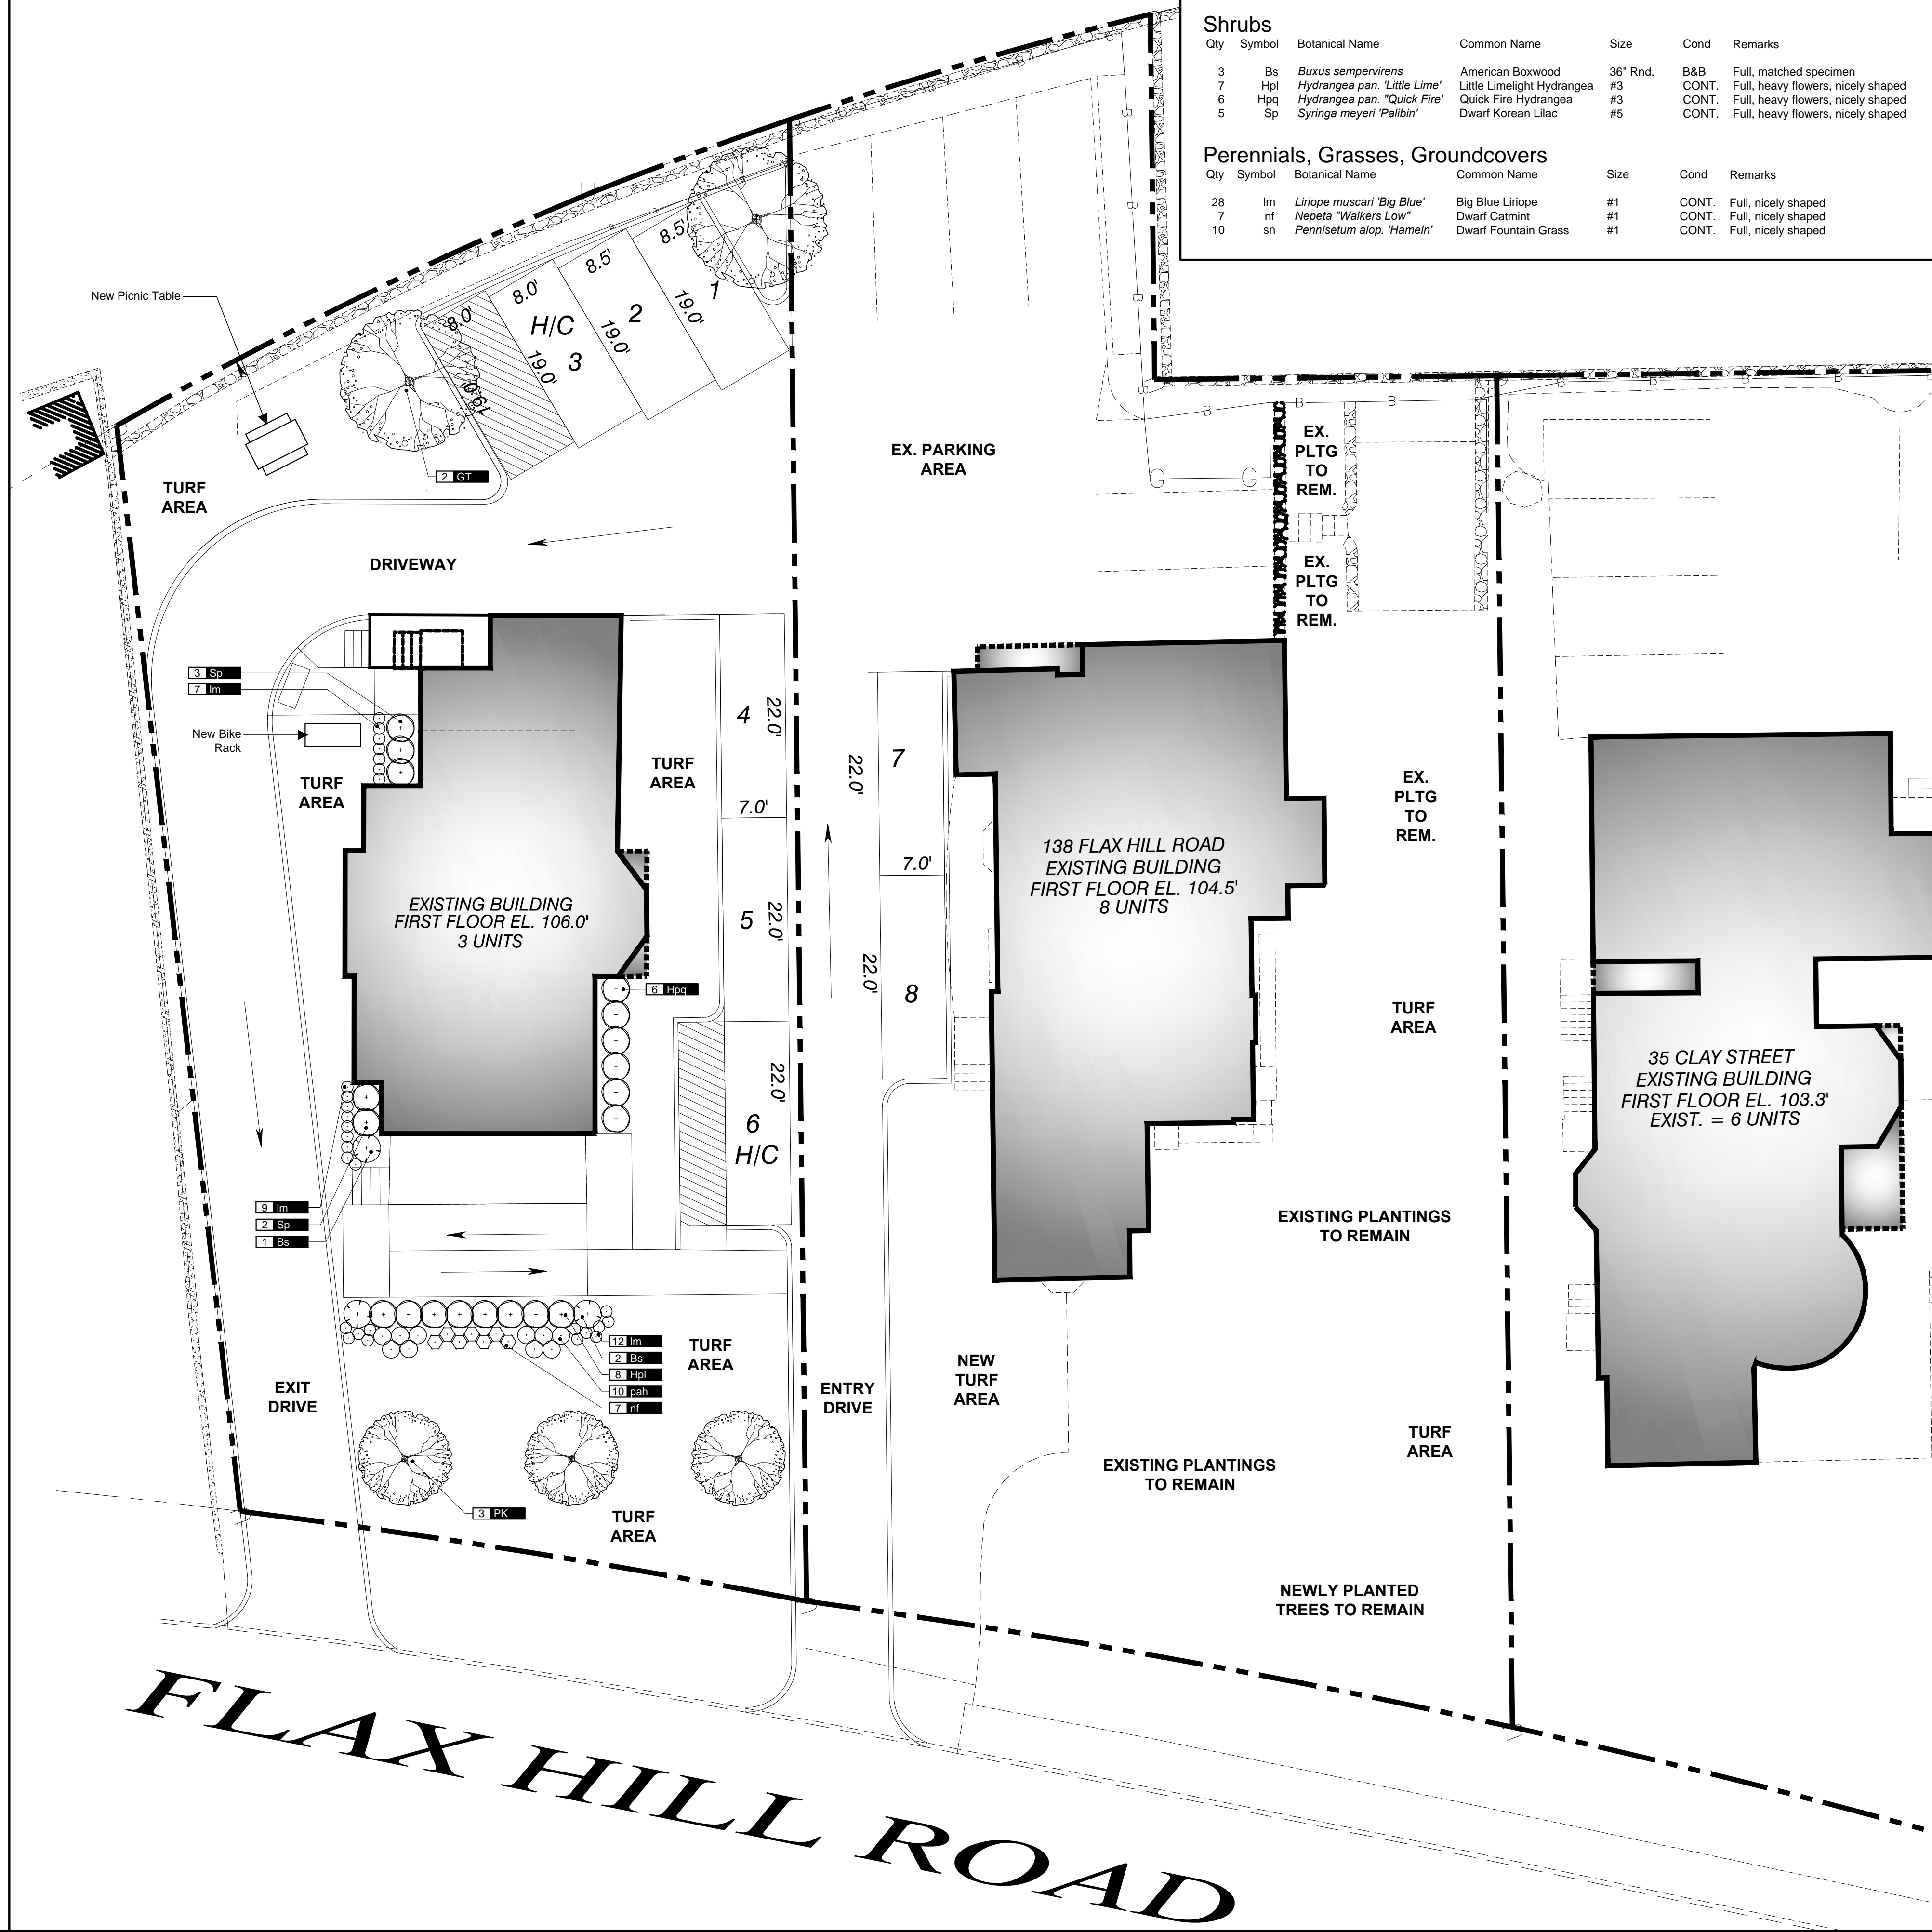11 Day Street  
Norwalk, CT 06854  
203.517.0545

### Symbol Legend

- Property Line
- - - Setback Line
- █ Existing Building
- Proposed Deciduous Trees / Shrubs
- Proposed Shrubs / Perennials

NOTE:  
-See Civil Drawings for Grading, Paving, Drainage, and Erosion Control Plans  
-See Architectural Drawings for Building Information

### 138 Flax Hill Road

138 Flax Hill Road  
Norwalk, CT

### Overall Landscape Planting Plan

SCALE: 1" = 10'-0"

# LP-1

SHEET:  
DATE: 04/15/2021