



1 Planting Pits for Shrubs

Not to Scale

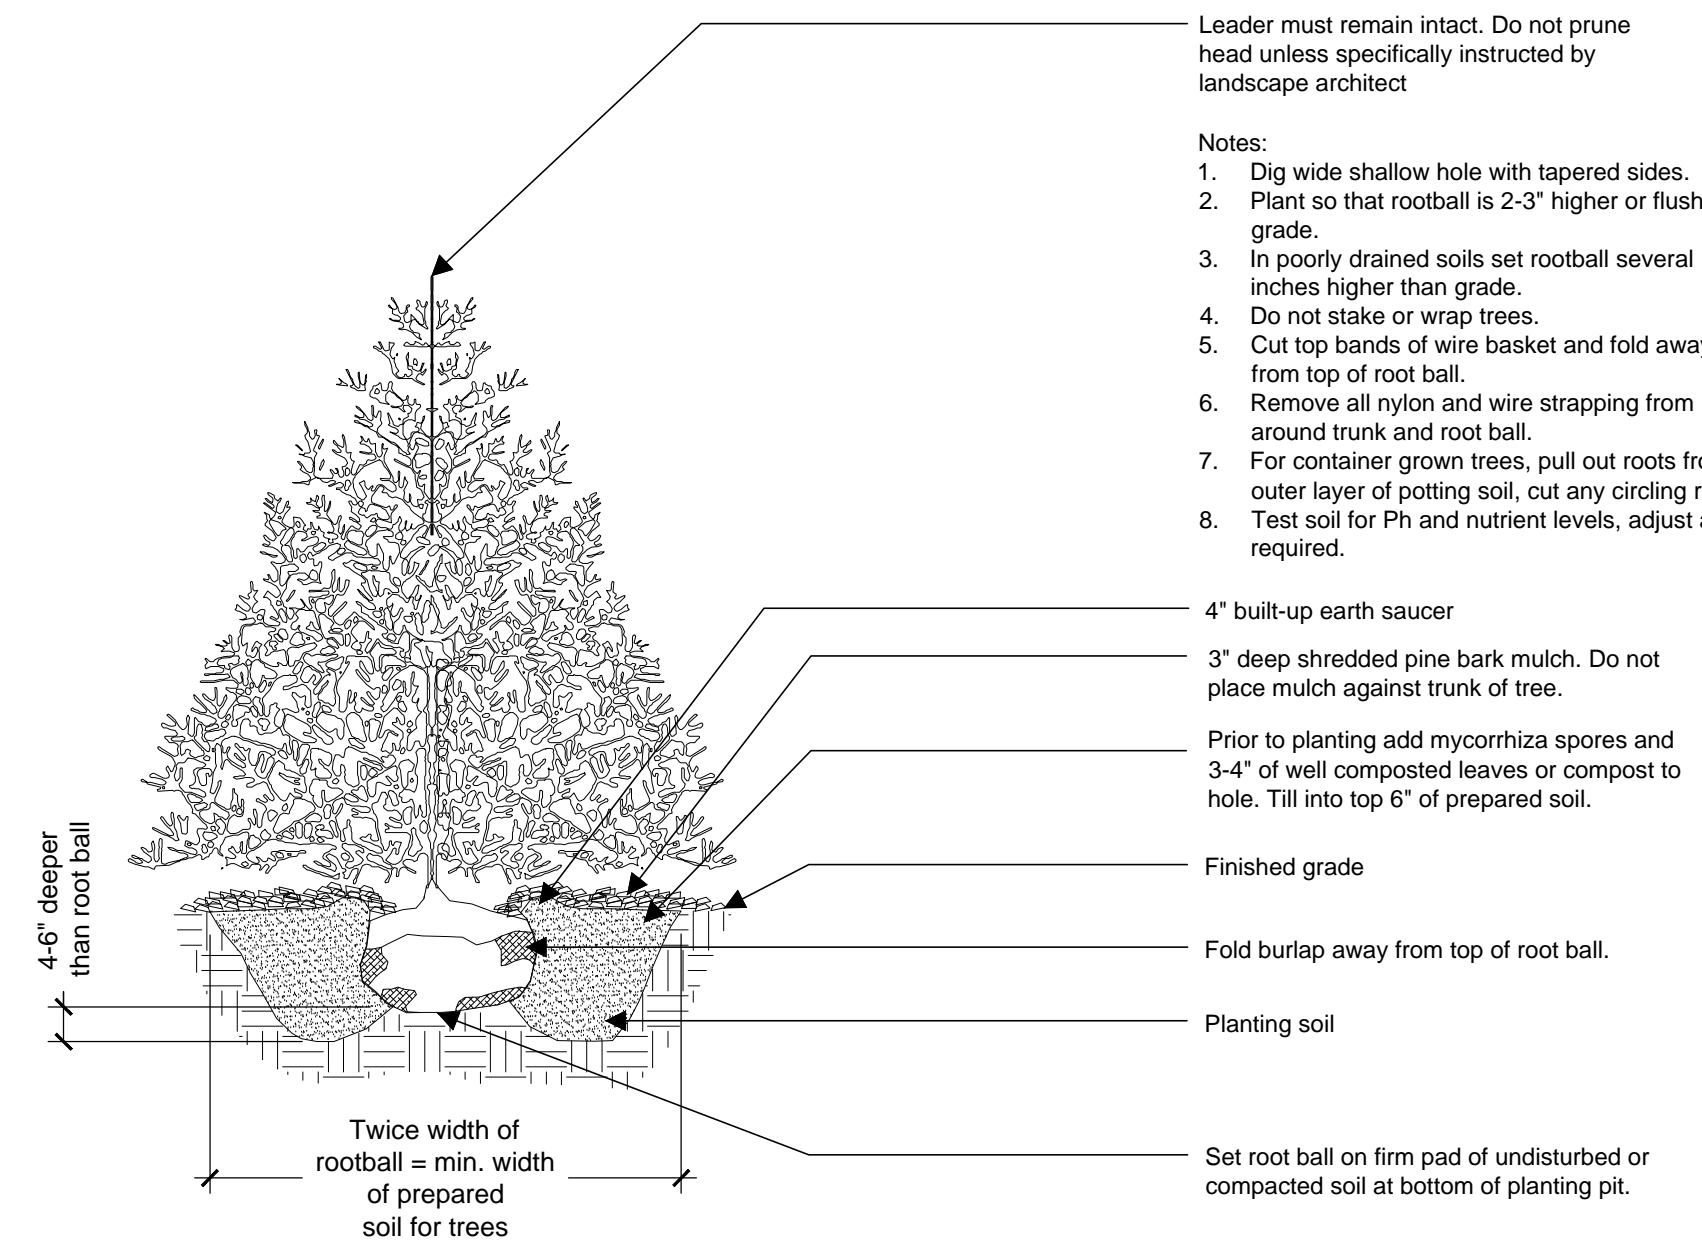

2 Evergreen Tree Planting

Not to Scale

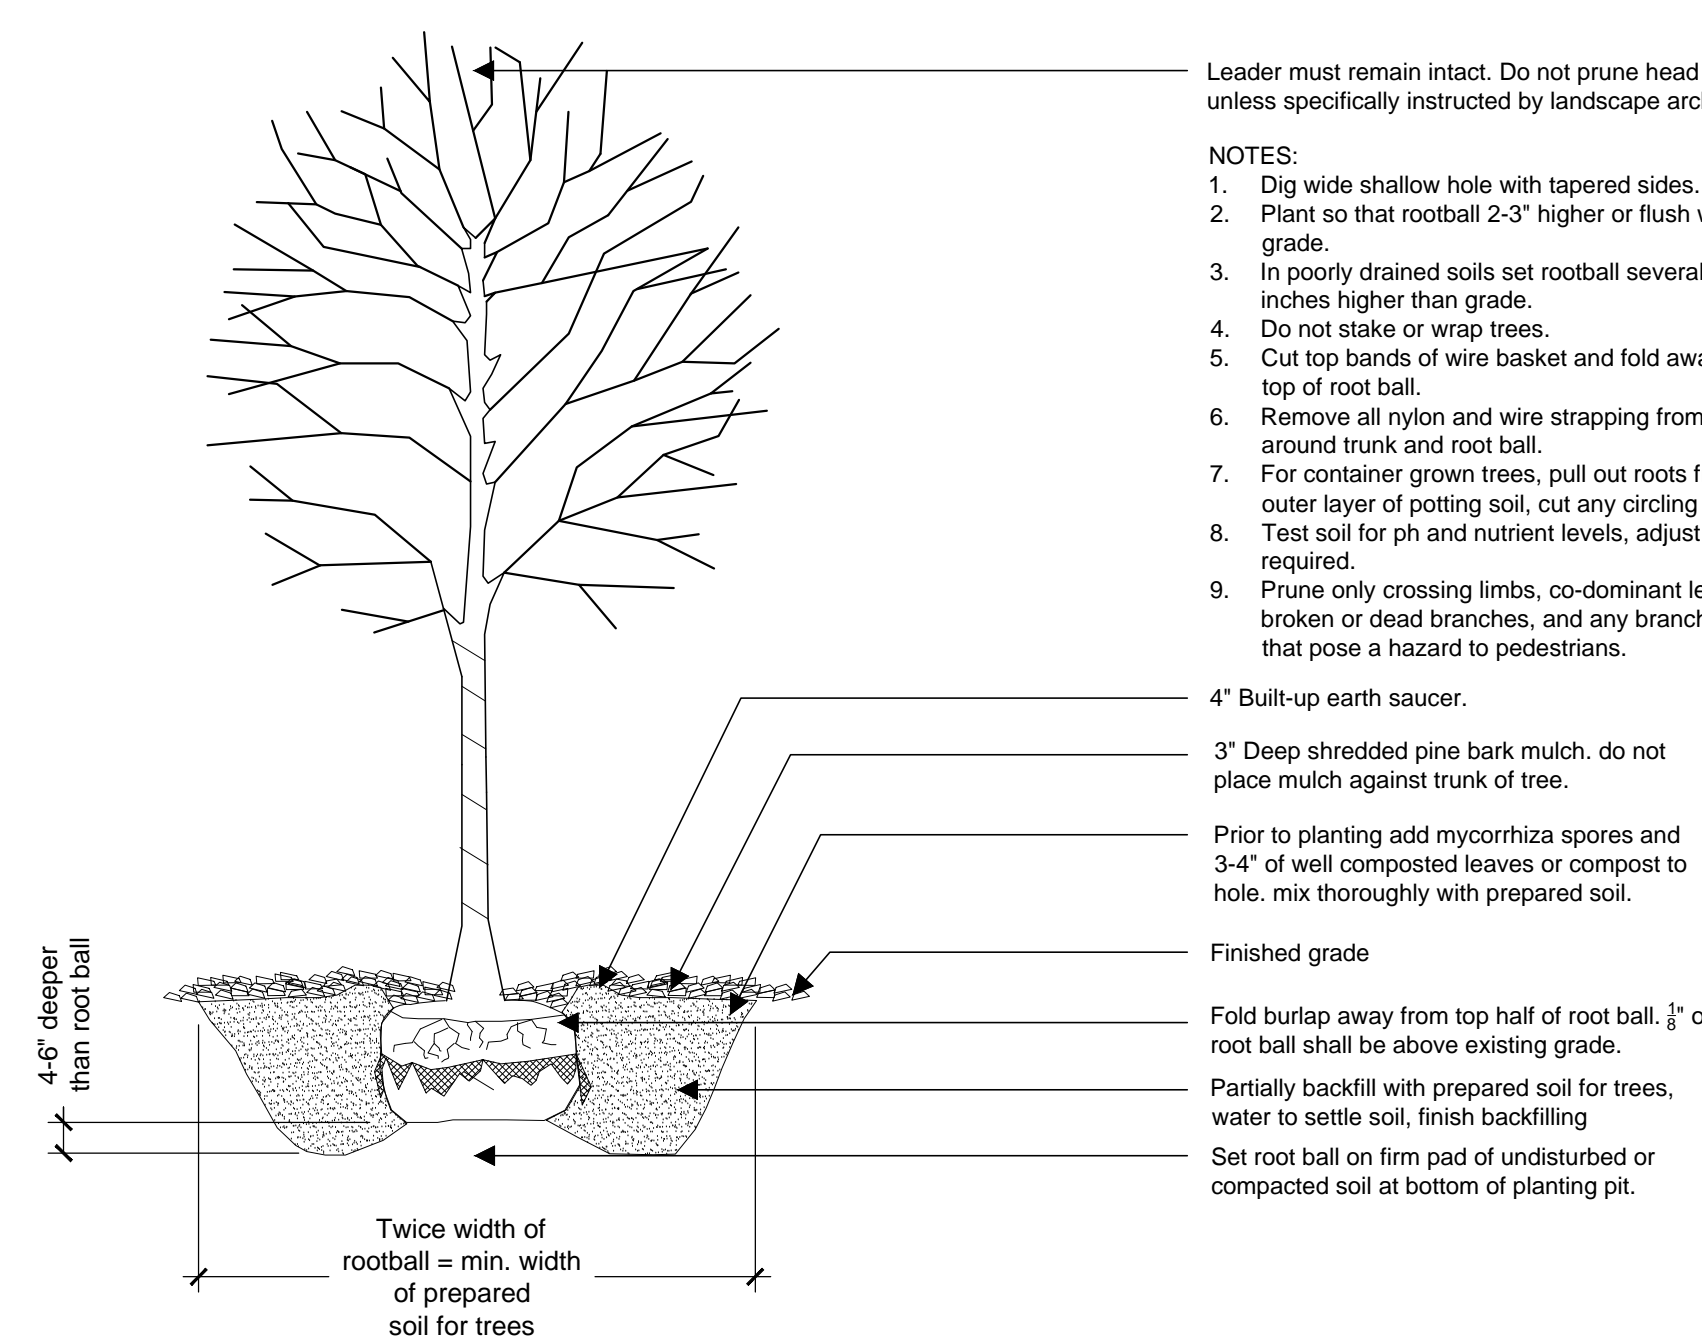

3 Deciduous Tree Planting

Not to Scale

Proposed Plant List:

Deciduous Trees


Qty	Symbol	Botanical Name	Common Name	Size	Cond	Remarks
2	GT	<i>Gleditsia tricanthos</i>	Thornless Honey Locust	2.5'-3' CAL.	B&B	Full, nicely shaped, even branching
3	PK	<i>Prunus x 'Kwanzan'</i>	Kwanzan Cherry	2.5'-3' CAL.	B&B	Full, nicely shaped, even branching

Shrubs

Qty	Symbol	Botanical Name	Common Name	Size	Cond	Remarks
3	Bs	<i>Buxus sempervirens</i>	American Boxwood	36" Rnd.	B&B	Full, matched specimen
10	Hpl	<i>Hydrangea pan. 'Little Lime'</i>	Little Lime Hydrangea	#3	CONT.	Full, heavy flowers, nicely shaped
6	Hpq	<i>Hydrangea pan. 'Quick Fire'</i>	Quick Fire Hydrangea	#3	CONT.	Full, heavy flowers, nicely shaped
8	Sp	<i>Syringa meyeri 'Palibin'</i>	Dwarf Korean Lilac	#5	CONT.	Full, heavy flowers, nicely shaped

Perennials, Grasses, Groundcovers

Qty	Symbol	Botanical Name	Common Name	Size	Cond	Remarks
25	lm	<i>Liriope muscari 'Big Blue'</i>	Big Blue Liriope	#1	CONT.	Full, nicely shaped
12	nf	<i>Nepeta 'Walkers Low'</i>	Dwarf Catmint	#1	CONT.	Full, nicely shaped
6	pah	<i>Pennisetum alopec. 'Hamelin'</i>	Dwarf Fountain Grass	#1	CONT.	Full, nicely shaped

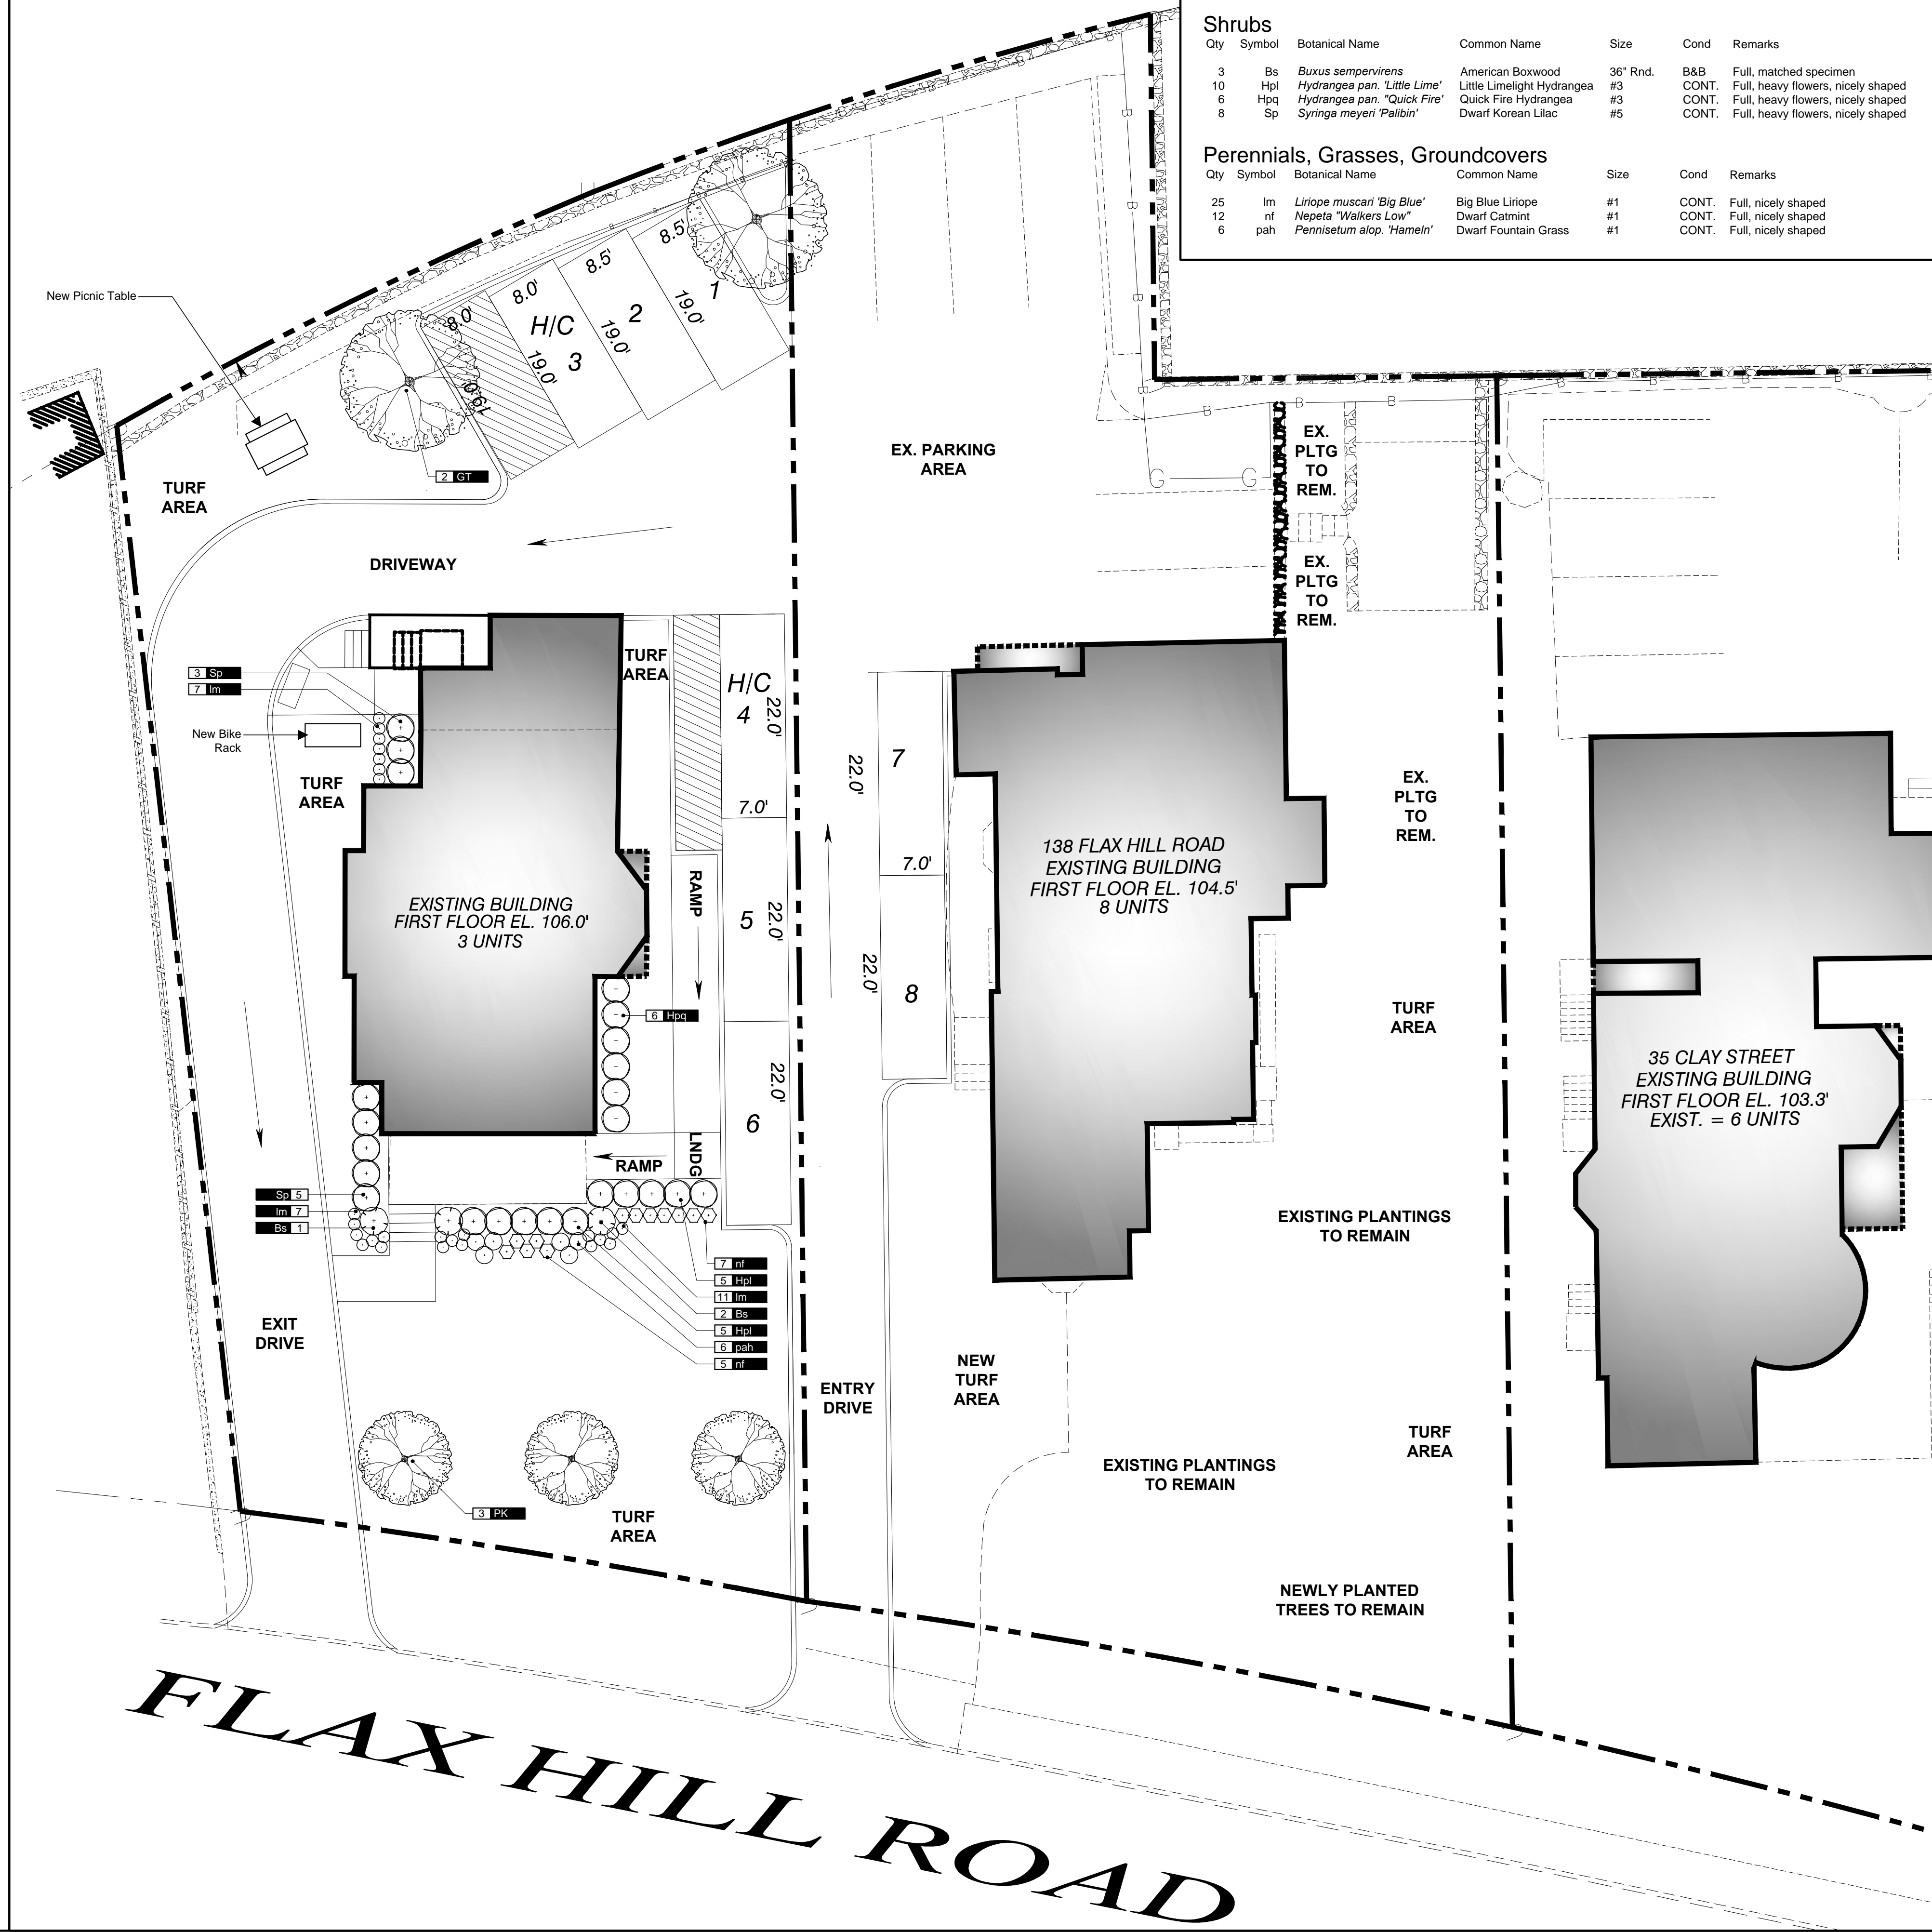

Workforce Partners

11 Day Street
Norwalk, CT 06854
203.517.0545

Symbol Legend

- Property Line
- - - Setback Line
- Existing Building
- Proposed Deciduous Trees / Shrubs
- Proposed Shrubs / Perennials

NOTE:
-See Civil Drawings for Grading, Paving, Drainage, and Erosion Control Plans
-See Architectural Drawings for Building Information

132 Flax Hill Road

138 Flax Hill Road
Norwalk, CT

Overall Landscape Planting Plan

SCALE: 1" = 10'-0"

LP-1

SHEET:
DATE: 04/15/2021