



GENERAL NOTES
1. LOT LINE & TOPOGRAPHIC INFORMATION FOR 8 SHEFFIELD ROAD TAKEN FROM ZONING MAP OF PROPERTY PREPARED BY DENNIS A. DEILUS LAND SURVEYORS DATED 10/4/2021.

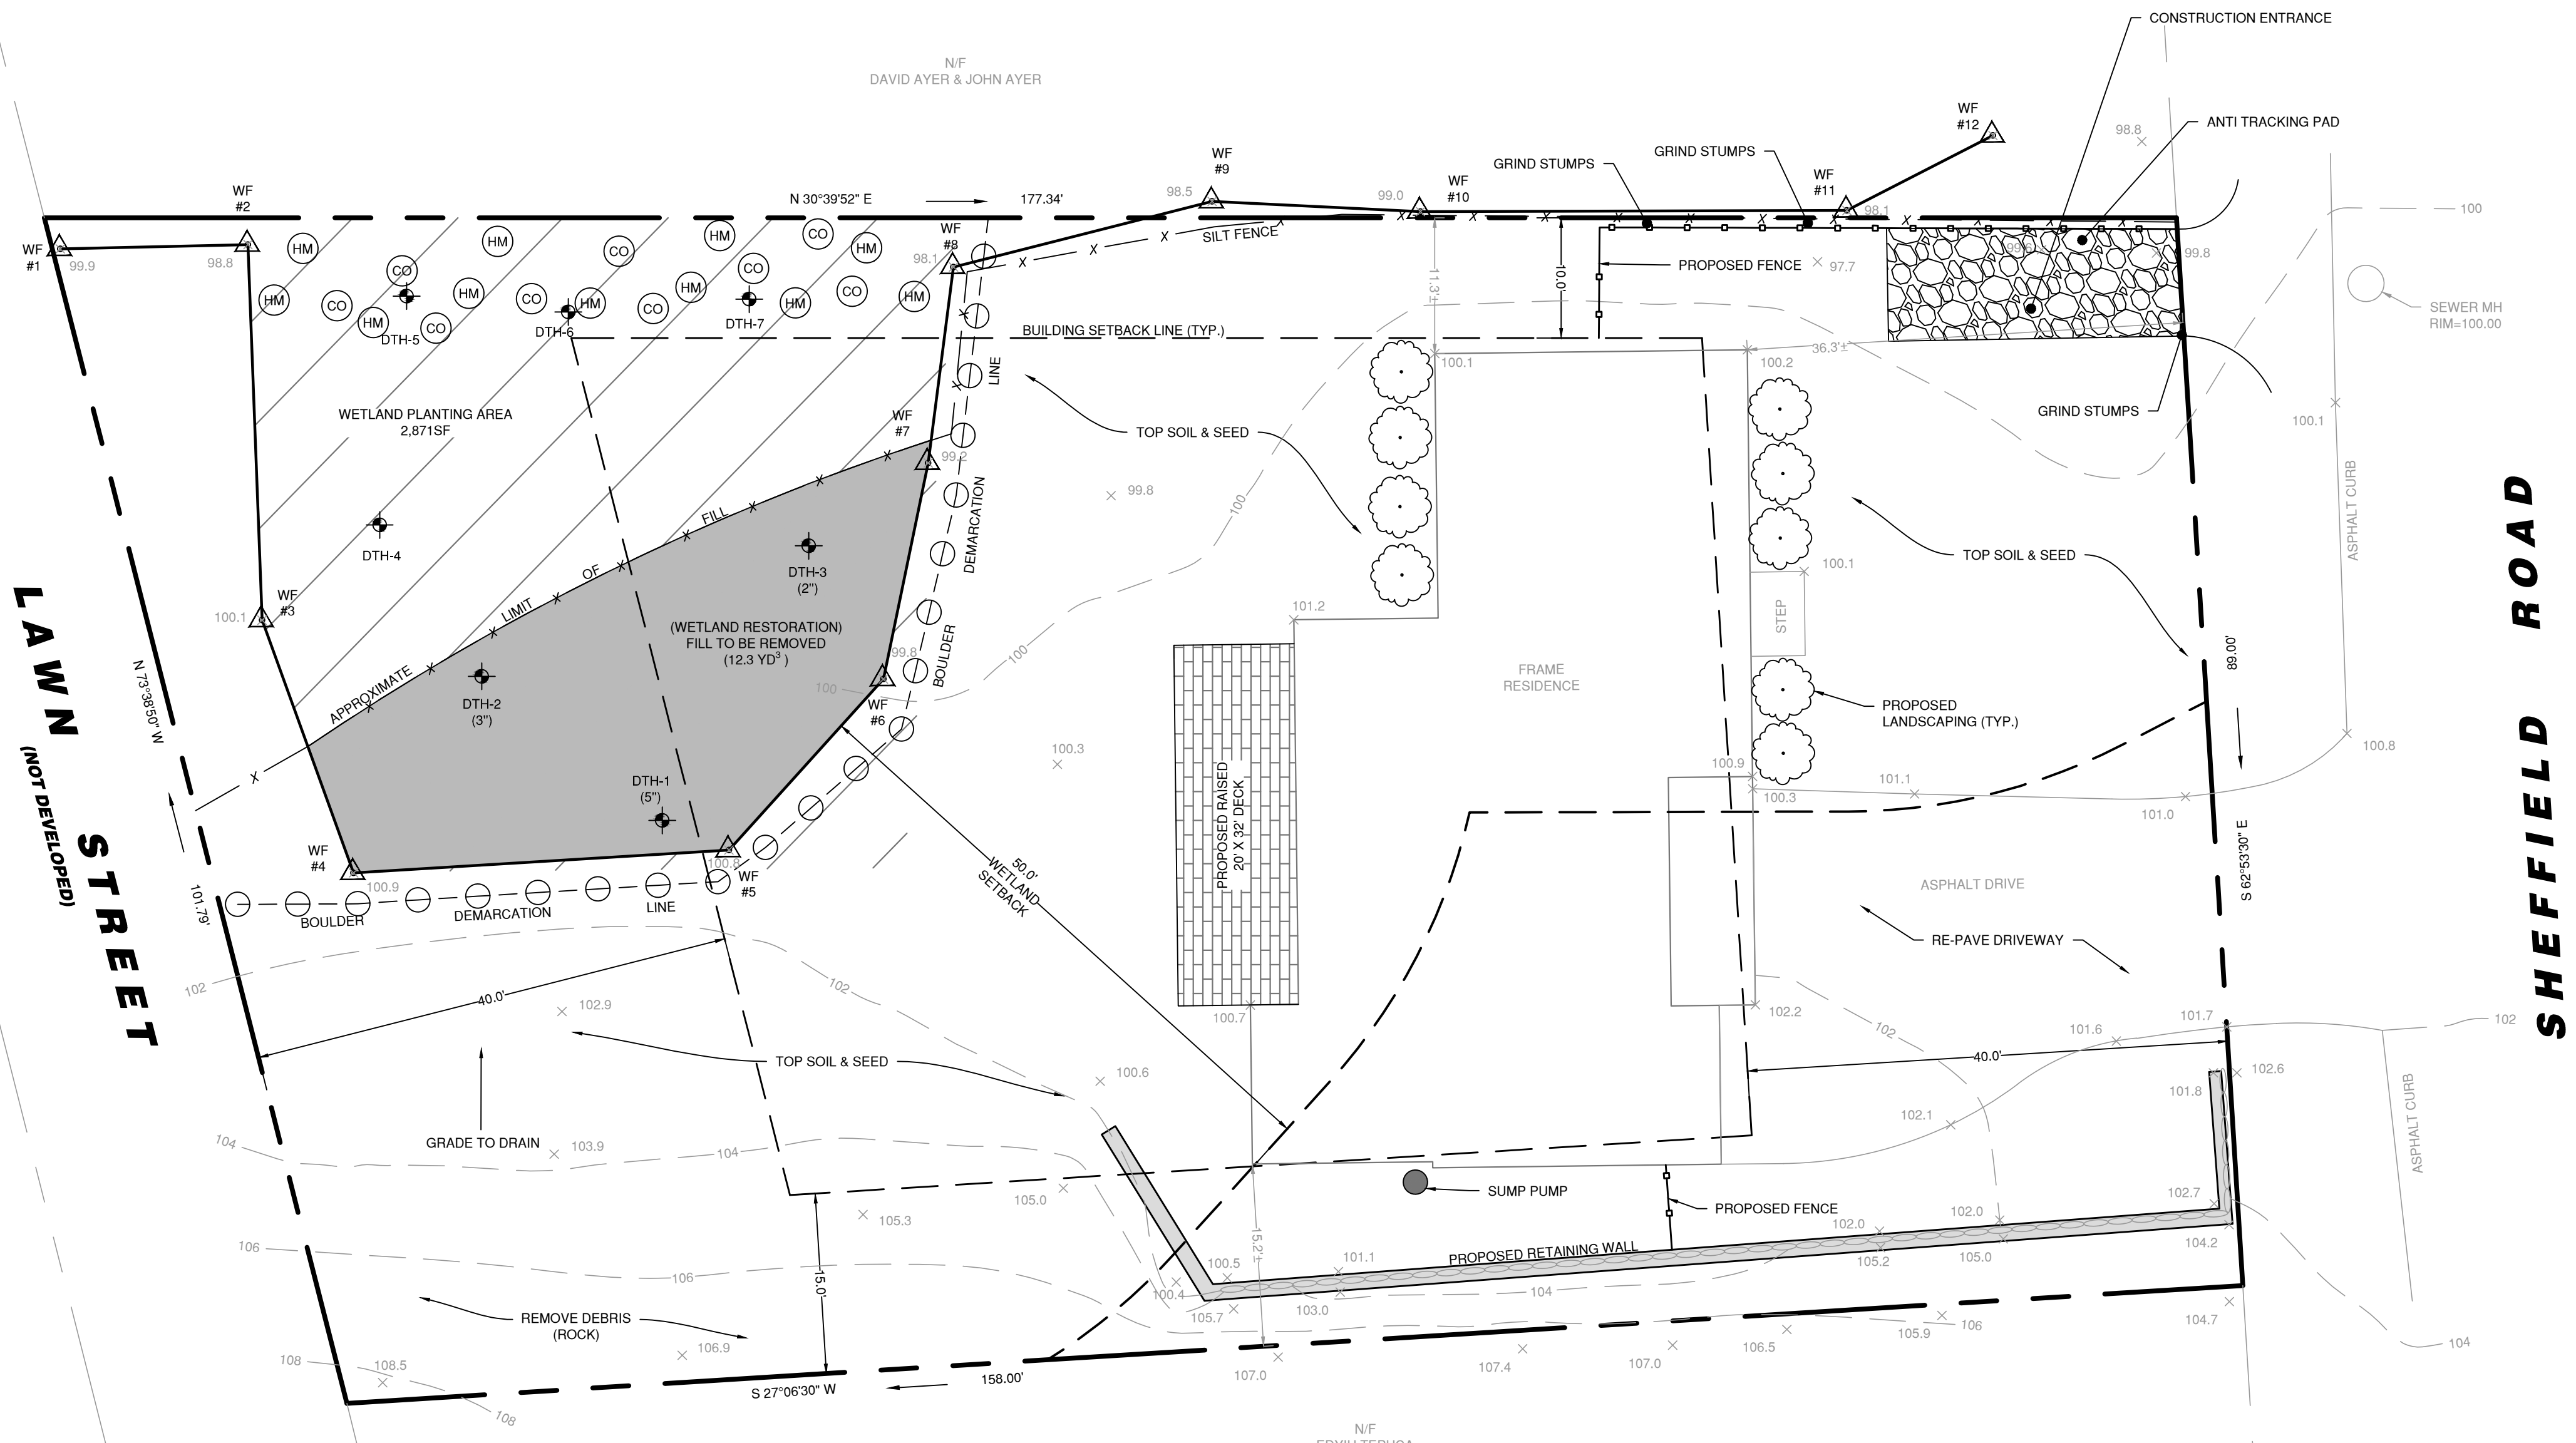

LEGEND table with columns for EXISTING SYMBOLS, PROPOSED SYMBOLS, EXISTING LINETYPES, and PROPOSED LINETYPES. Includes symbols for manholes, catch basins, fences, and utility lines.

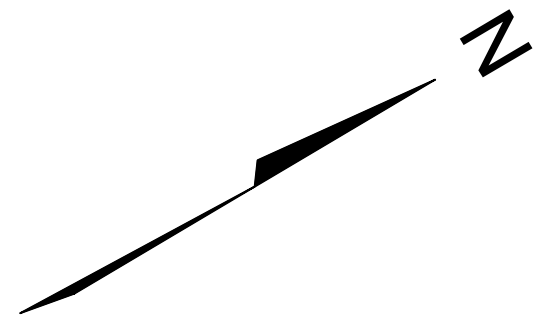

NOT FOR CONSTRUCTION FOR REVIEW AND APPROVAL BY PUBLIC AGENCIES ONLY

Table with columns for REVISION DATE and ISSUE, containing multiple empty rows for tracking changes.

LANDTECH logo and contact information: 518 Riverside Avenue • Westport, Connecticut 06880 • 203-454-2110 • info@landtechconsult.com

Project information block including: PREPARED FOR: MARK N. SCHWARTZ; PROJECT LOCATION: 8 SHEFFIELD ROAD, NORWALK, CT.; TITLE: WETLAND RESTORATION SITE PLAN; PROJECT NO.: 21312-01; SCALE: 1" = 10'; DATE: 10/12/2021; DRAWN BY: MS; CHECKED BY: BC; and a large 'C-1' stamp.