


NORTH ELEVATION

SCALE: 1/4" = 1'-0"

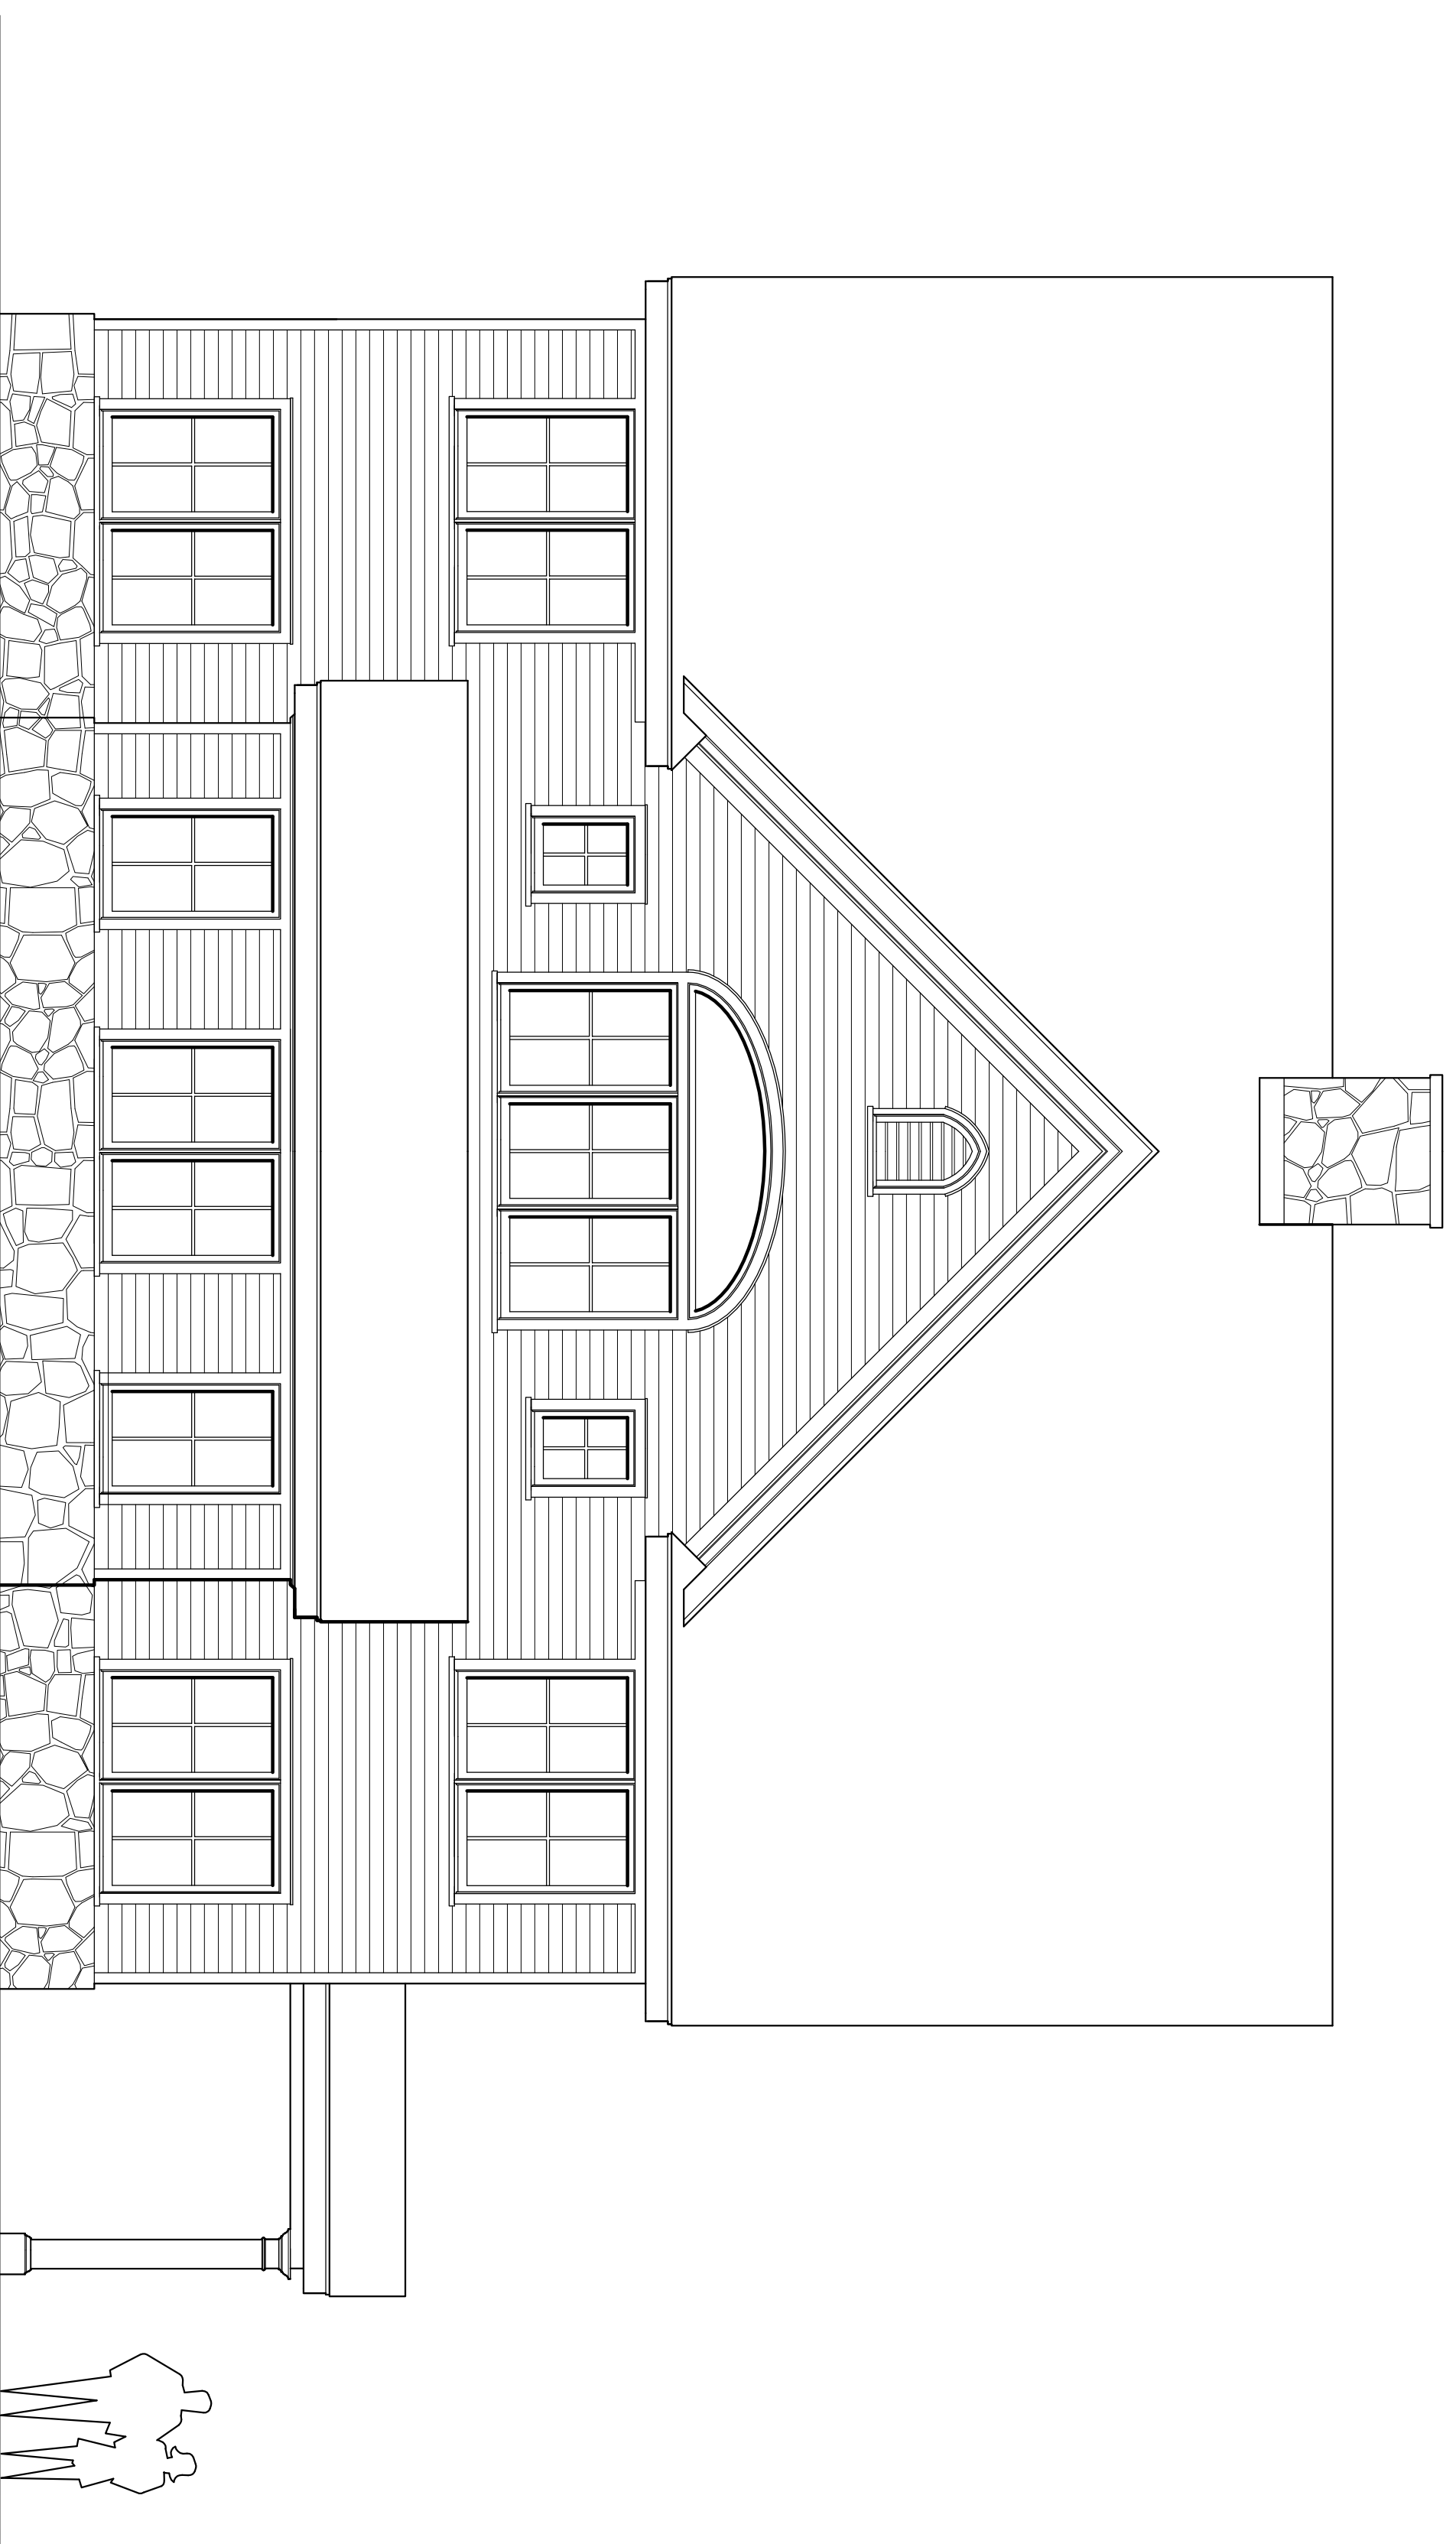

EAST ELEVATION

SCALE: 1/4" = 1'-0"



Edmund Clemente
327 Birch Road
Fairfield, Connecticut 06824

PROJECT:
New Office Building for the:
DIOCESE of BRIDGEPORT
St. John's Cemetery
223 Richards Avenue
Norwalk, Connecticut

DRAWING TITLE:
NORTH ELEVATION and
EAST ELEVATION

DATE:
25 February 2022

SCALE:
As Noted

Draw No. **A2.01**