
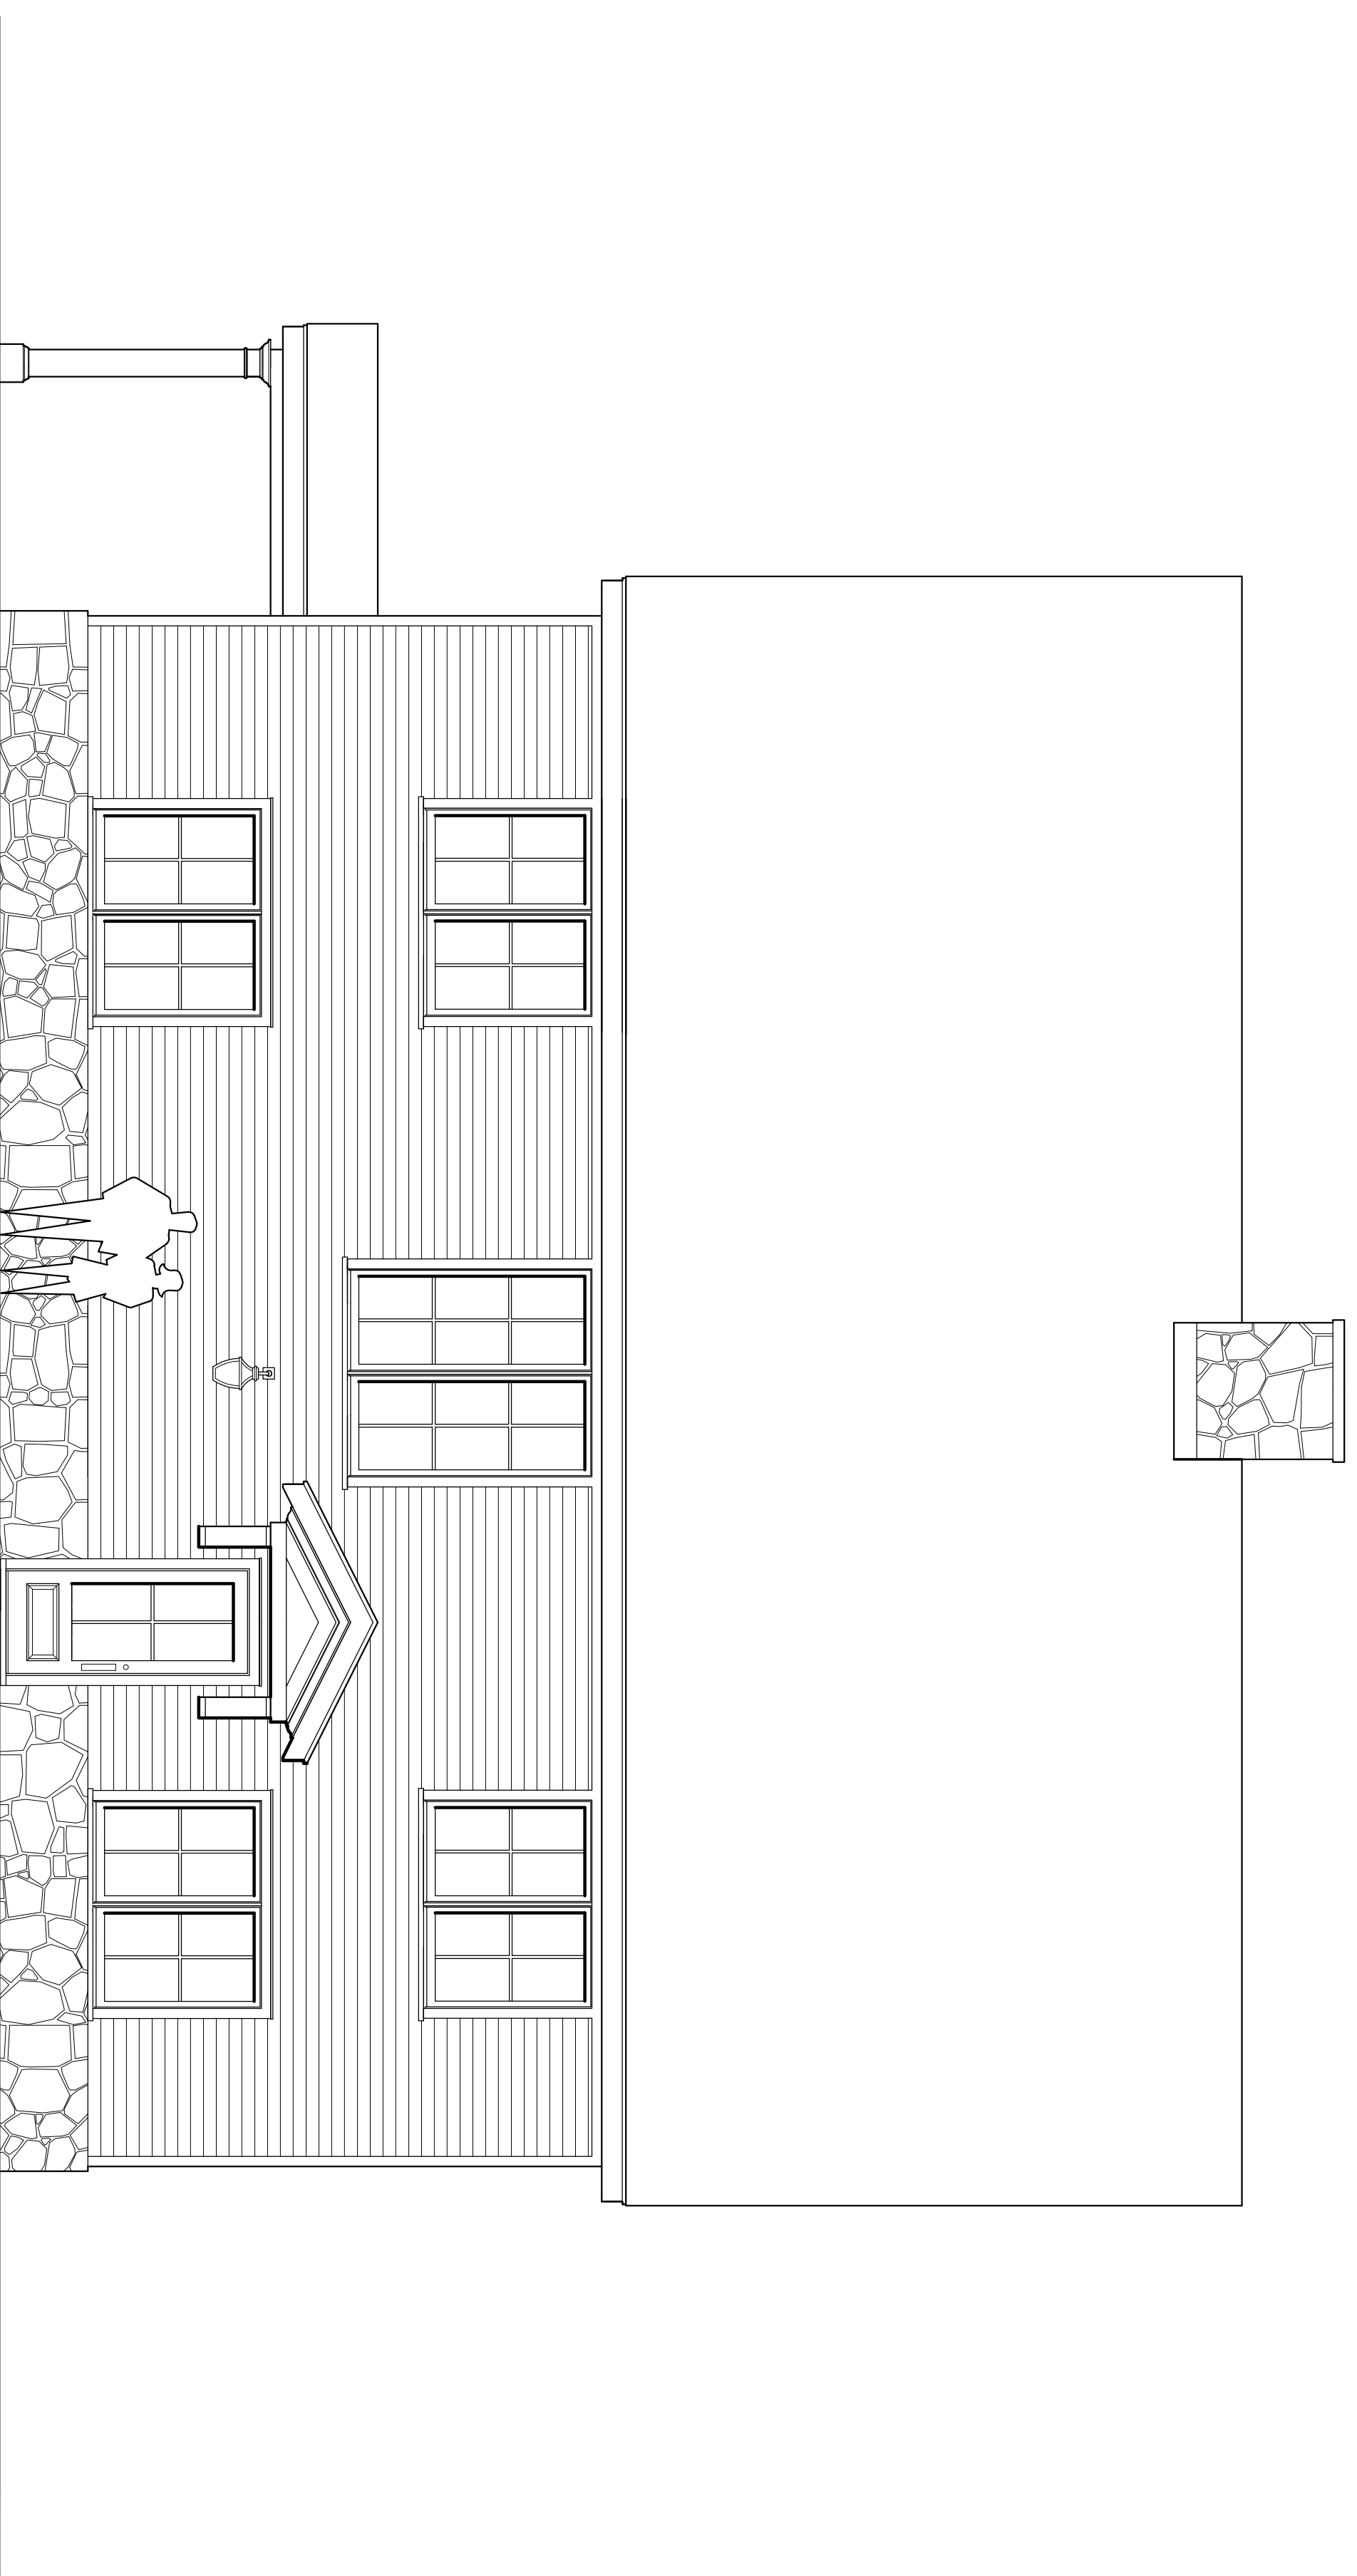



SOUTH ELEVATION

SCALE: 1/4" = 1'-0"

 

WEST ELEVATION

SCALE: 1/4" = 1'-0"

 

Edmund Clemente
327 Birch Road
Fairfield, Connecticut 06824

PROJECT:
New Office Building for the:
DIOCESE of BRIDGEPORT
St. John's Cemetery
223 Richards Avenue
Norwalk, Connecticut

DRAWING TITLE:
**SOUTH ELEVATION and
WEST ELEVATION**

DATE:
25 February 2022

SCALE:
As Noted

Proj. No. **A2.02**