


FIRST FLOOR PLAN  
SCALE: 1/4" = 1'-0"  
1  
A1.01

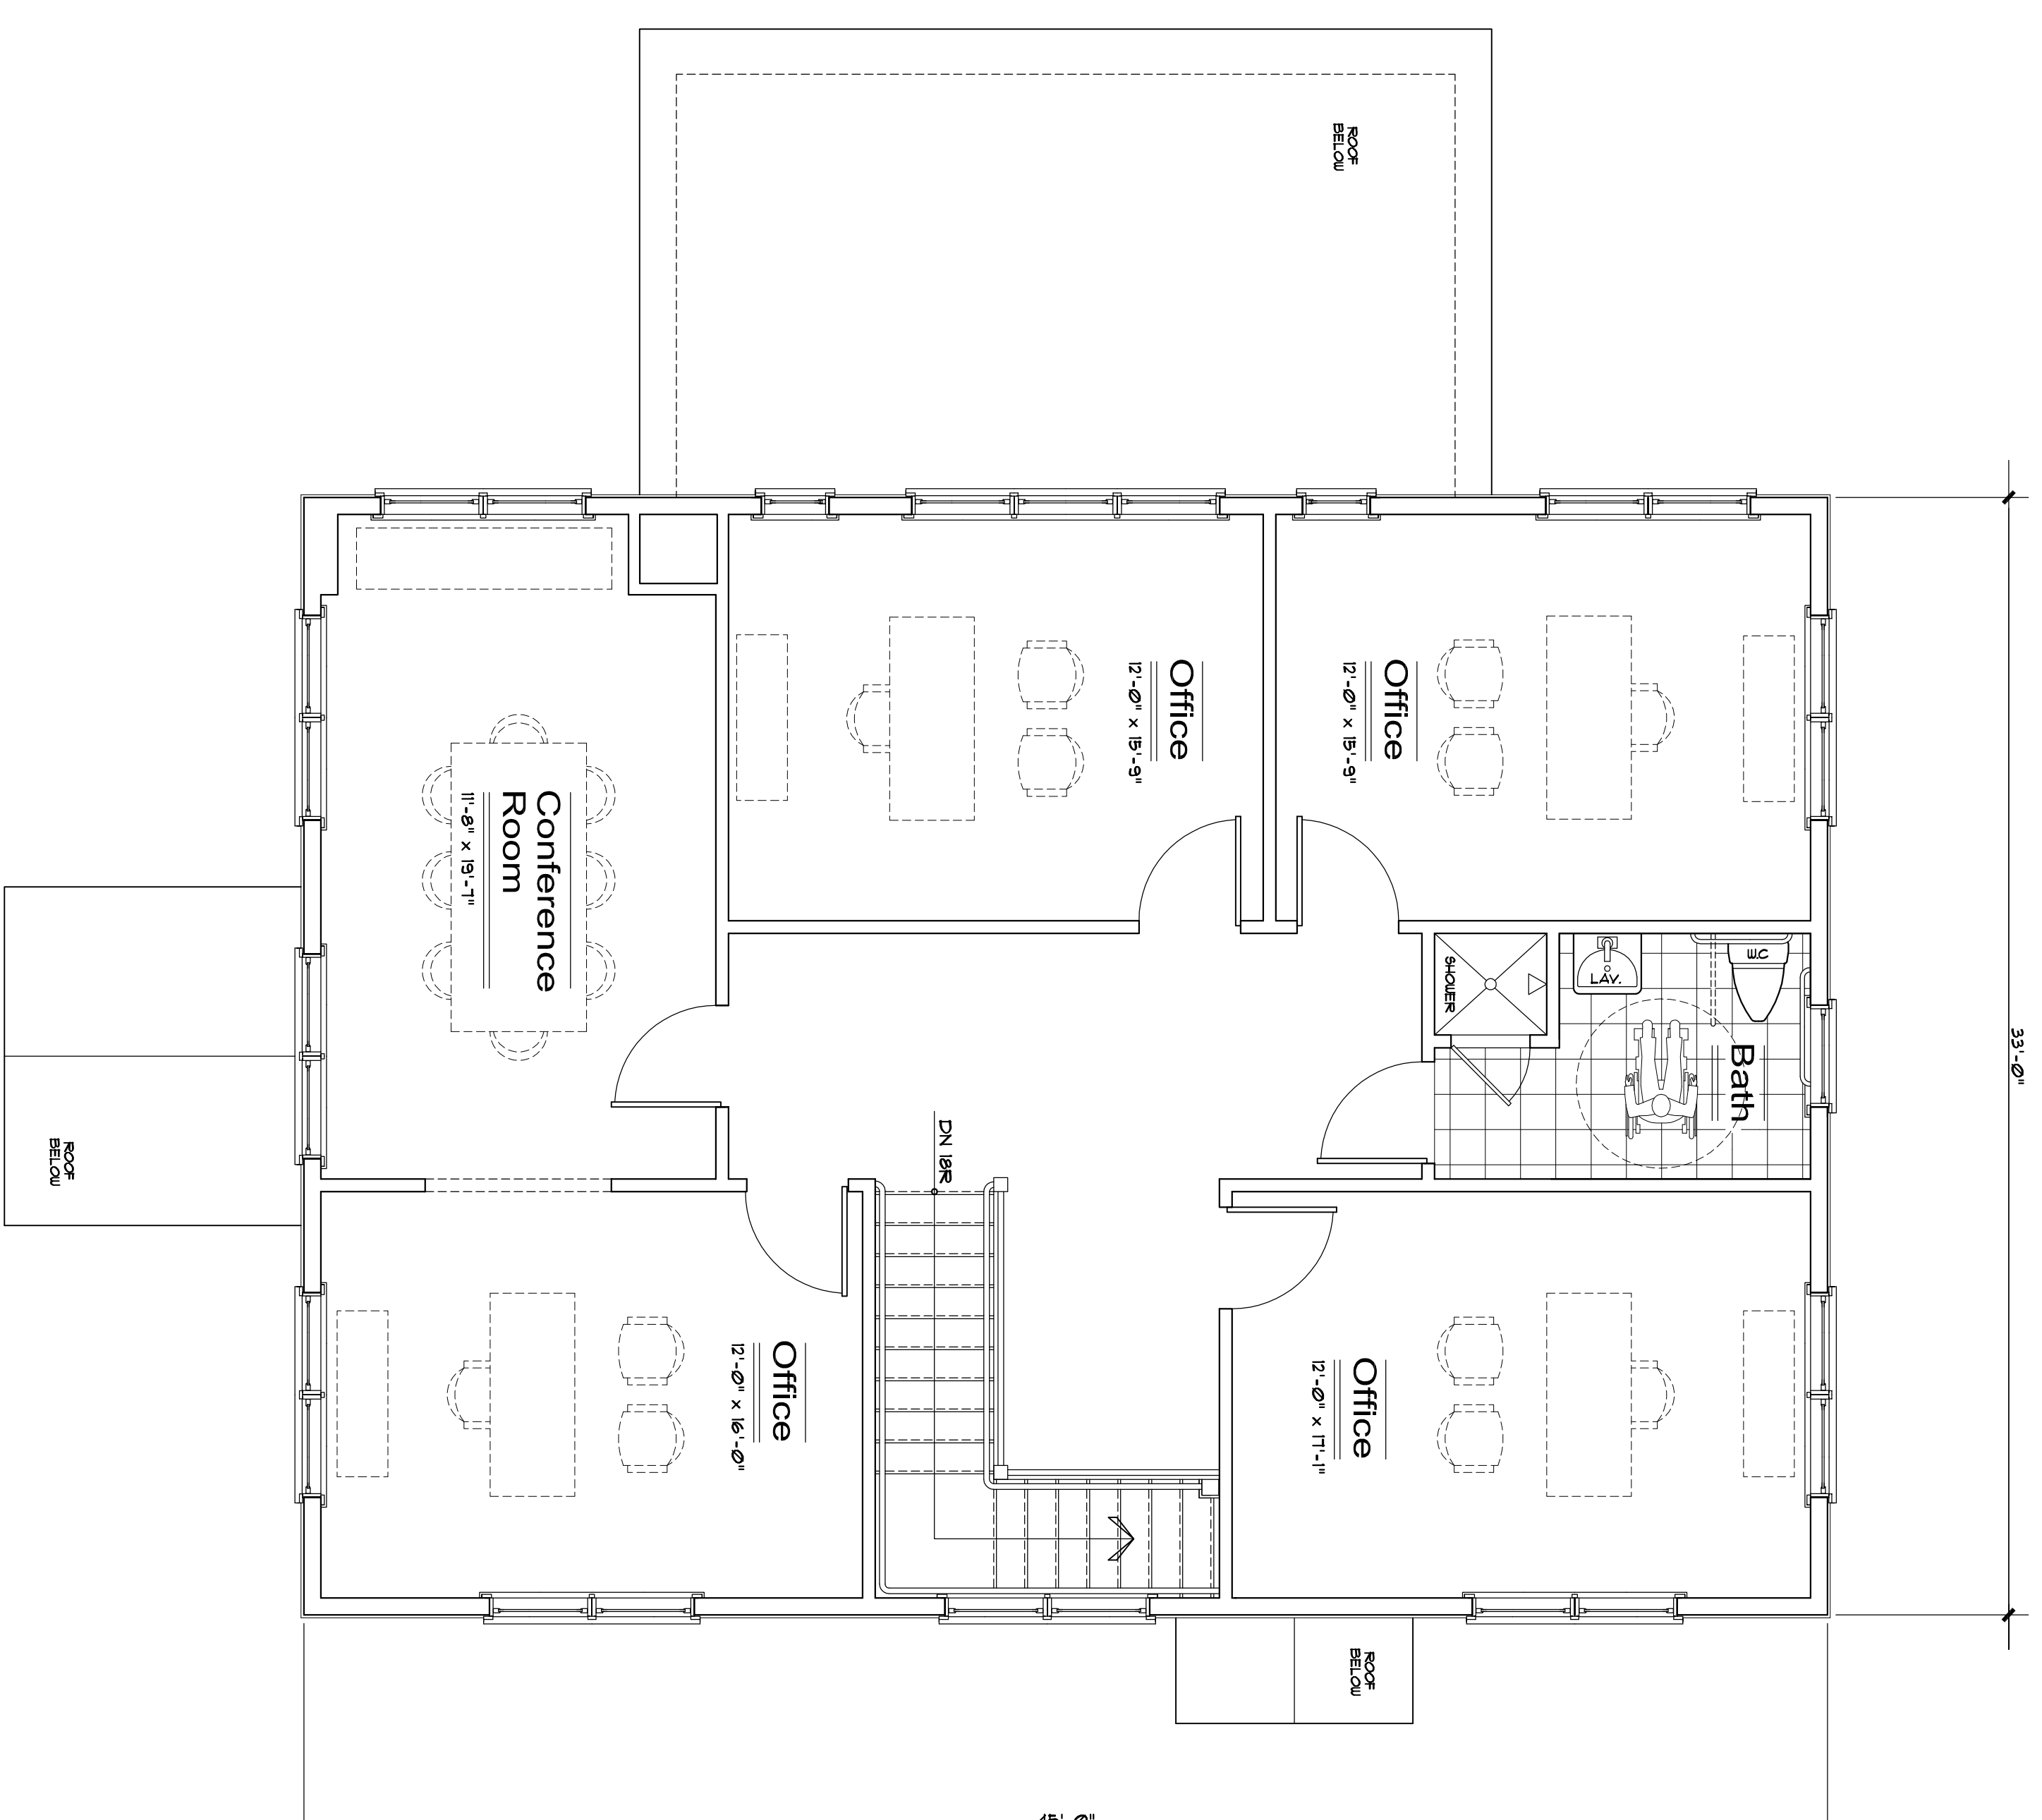

SECOND FLOOR PLAN  
SCALE: 1/4" = 1'-0"  
2  
A1.01

**Edmund Clemente**  
327 Birch Road  
Fairfield, Connecticut 06824

PROJECT:  
New Office Building for the:  
**DIOCESE of BRIDGEPORT**  
St. John's Cemetery  
223 Richards Avenue  
Norwalk, Connecticut

DRAWING TITLE:  
FLOOR PLANS

DATE:  
25 February 2022

SCALE:  
AS NOTED

Proj. No. **A1.01**