




**1** Unit Paving -Permeable Paver  
L-2.0 Not to Scale

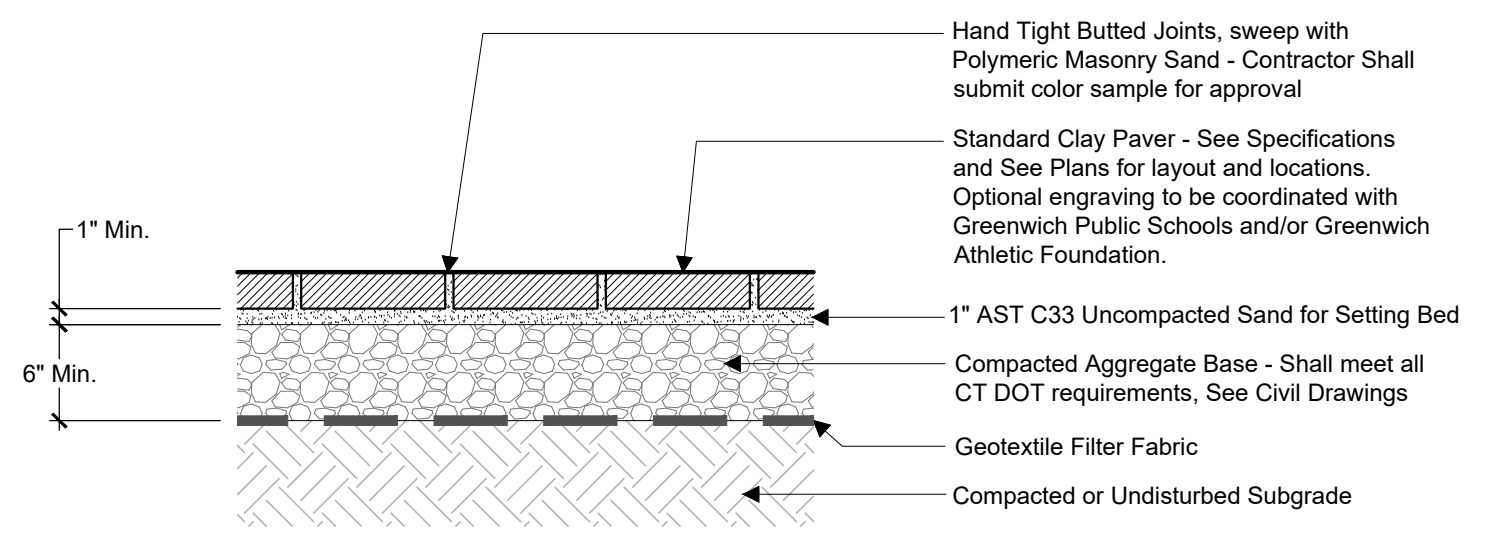


**2** Unit Paving - Standard Paver  
L-2.0 Not to Scale

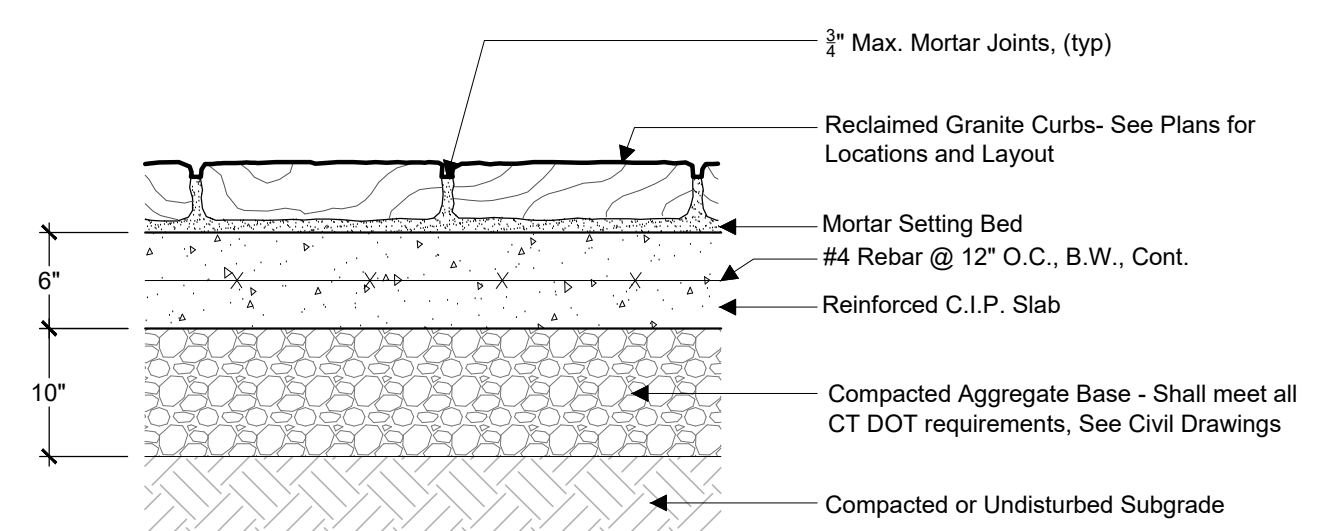

**3** Stone Apron Vehicular  
L-3.0 Not to Scale

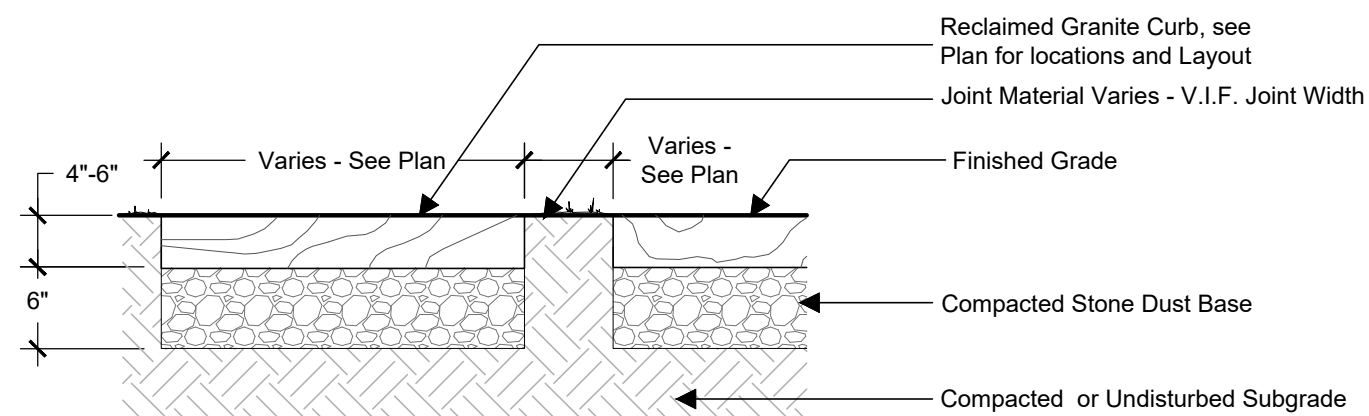

**4** Stepping Stones Type 1  
L-3.0 Not to Scale

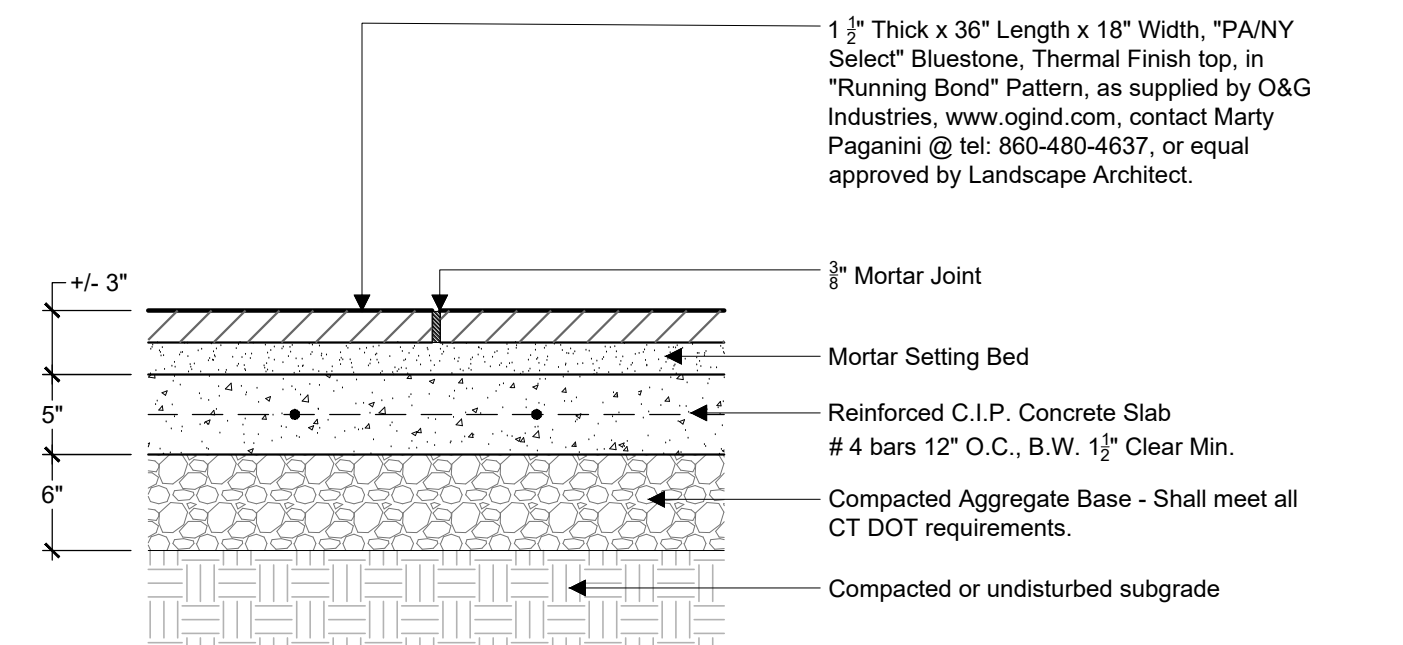

**5** Stone Paving  
L-3.0 Not to Scale

MIN. 36"x36" Oversized Mosaic Stepping Stones. Use Single Stones, Min. 36"x36". Natural Cleft Bluestone w/ Full Range Color or Approved Equal. See Plans for Locations and Layout.




**6** Stepping Stones Type 2  
L-3.0 Not to Scale



**7** Wood Decking  
L-3.0 Not to Scale

Natural or Composite Wood Decking, Planks w/ Marine Grade Hardware and Accessories for a Complete System. Include Matching Decorative Railings and Gates per Plans. See Plans for Locations and Layout.

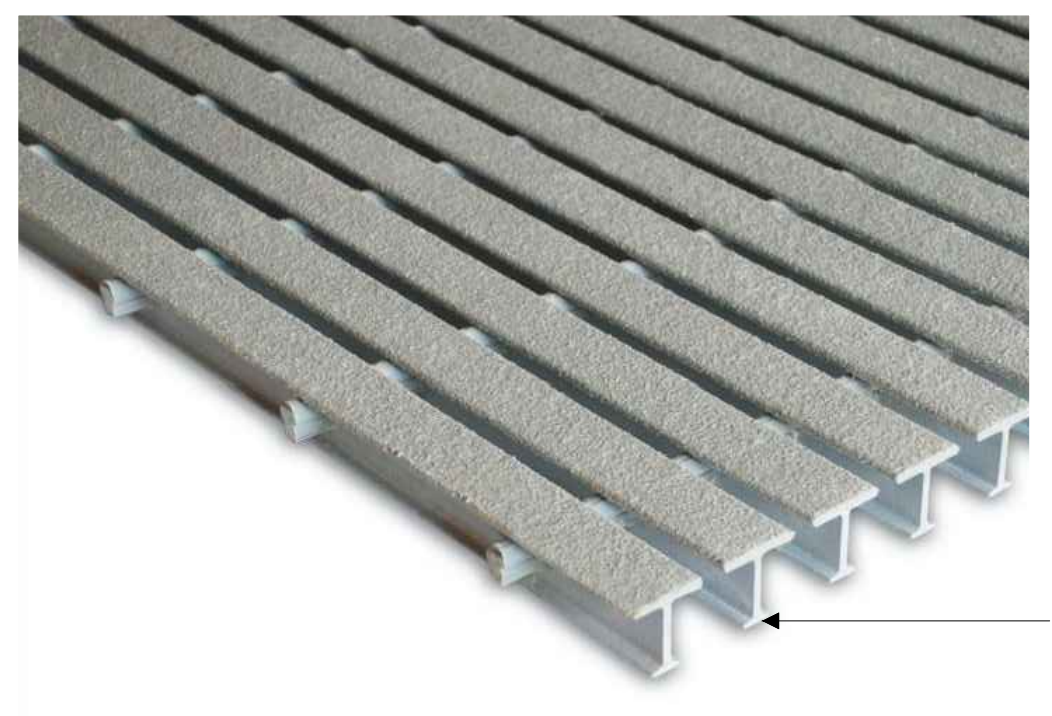


**8** Dura-Grid Grating  
L-3.0 Not to Scale

Dura-grid Grating as Supplied by National Grating FRP Solutions, Tel: 1-844-599-0260 or Approved Equal. See Plans for Locations and Layout.



**9** Granite Post  
L-3.0 Not to Scale

Granite Post as Supplied by Swenson Granite or Approved Equal. See Plans for Locations and Layout.

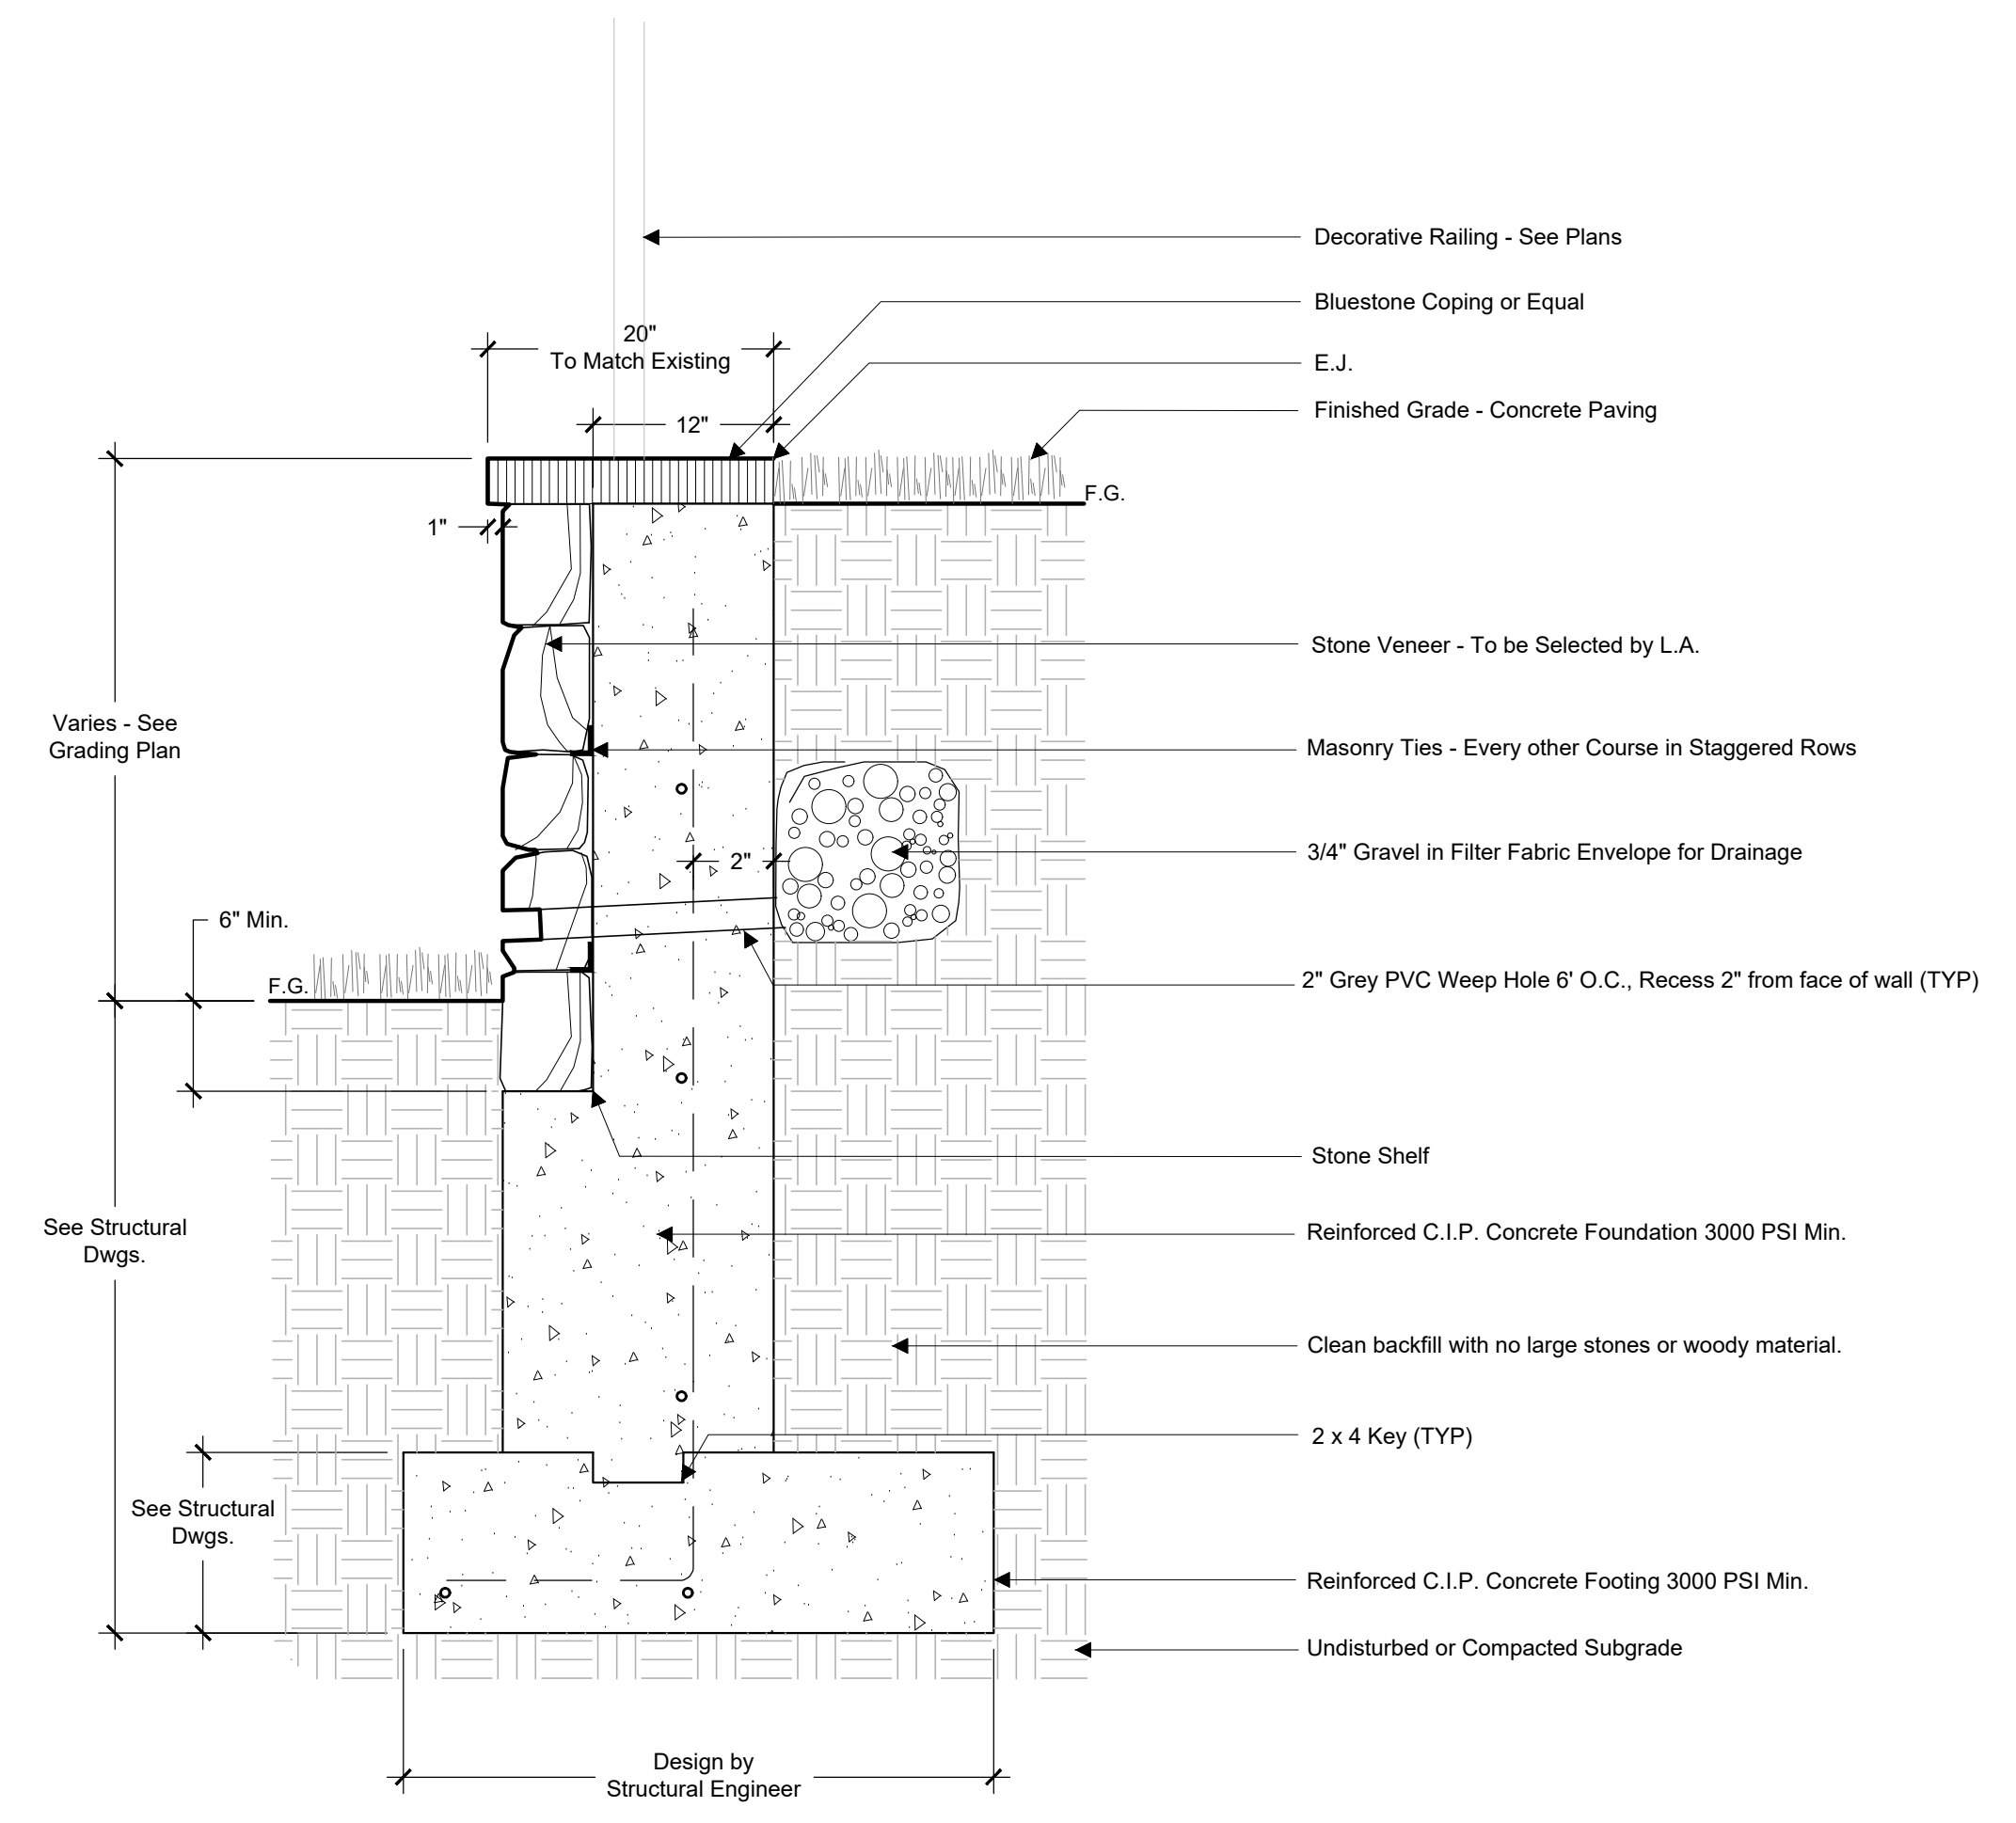

**10** Stone Wall  
L-3.0 Not to Scale




Re-Claimed Granite Steps as Selected by Landscape Architect. See Plans for Locations and Layout.

**11** Stone Stairs Type 1  
L-3.0 Not to Scale

**NOTES**  
1. Overall Landscape Layout and Lighting Plan - See Sheets L-1.0  
2. Site and Landscape Details - See Sheet L-3.0 & 3.1

1. Zoning Board Submission	12/11/2020
No. Revision:	Date:

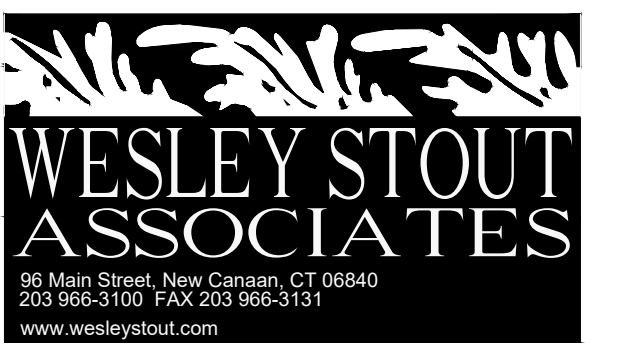

Site Details

Date: 12/11/2020  
Scale: As Noted  
Sheet:

**L-3.0**