


PROJECT NAME
PINNACLE
WEST AVE., NORWALK CT.
OWNER
NORWALK WEST VI, LLC, NORWALK CT

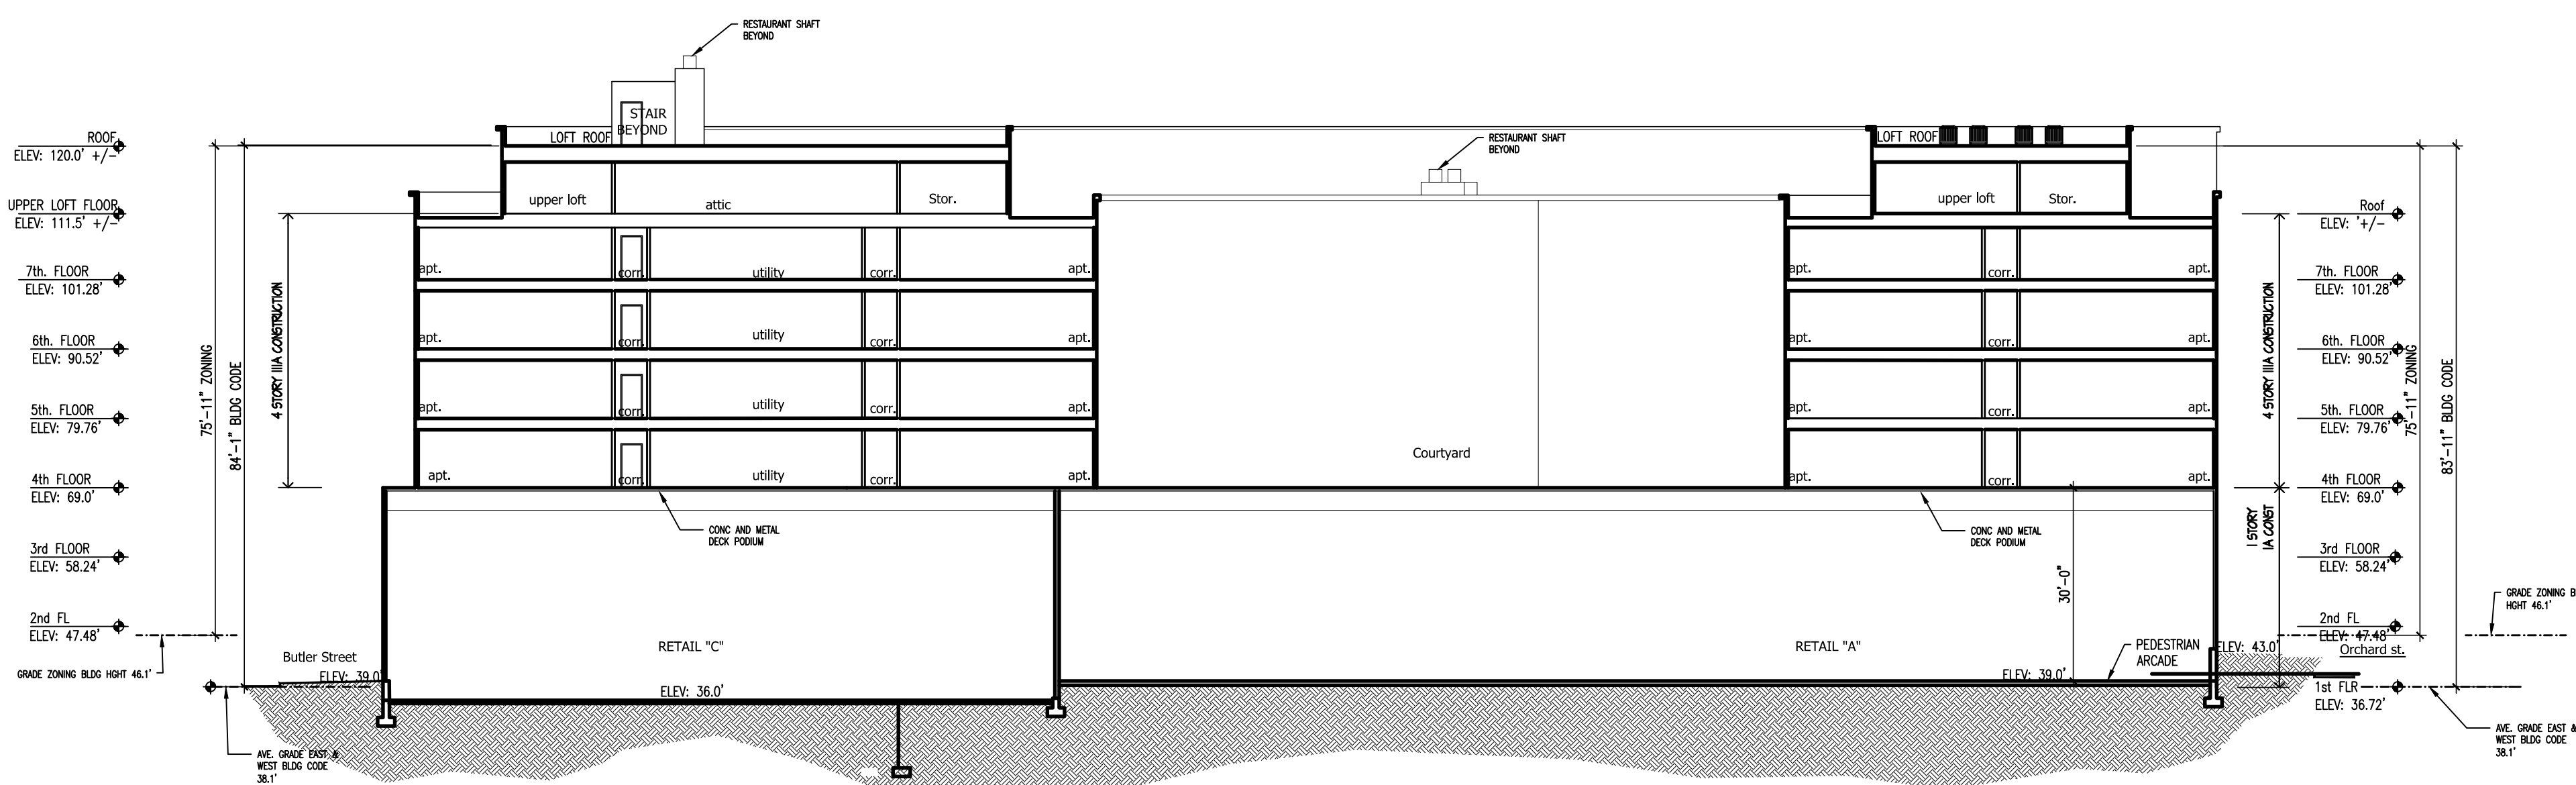


2 BUILDING SECTION 1
1" = 20'-0"



1 BUILDING SECTION 2
1" = 20'-0"

DRAWING TITLE

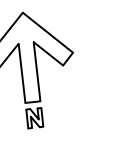

XXXX STREET

XXXX STREET

KEY PLAN

PROGRESS SET 05/17/17

PINNACLE-BLDG SECTIONS 1-3-BUILDING

No ISSUE/REVISION DATE

DRAWING NUMBER

