



TRAINING WALL
EAST INTERIOR ELEVATION
AT ROOM 101
SCALE 1/4" = 1'-0"

TRAINING WINDOW SCHEDULE		
TYPE	OPENING SIZE (W x H)	SILL HEIGHT ABOVE FLOOR
A	28" x 46 1/2"	35"
B	32" x 54"	30"
C	40" x 54"	30"
E	20" x 41"	42"
F	54" x 88"	-

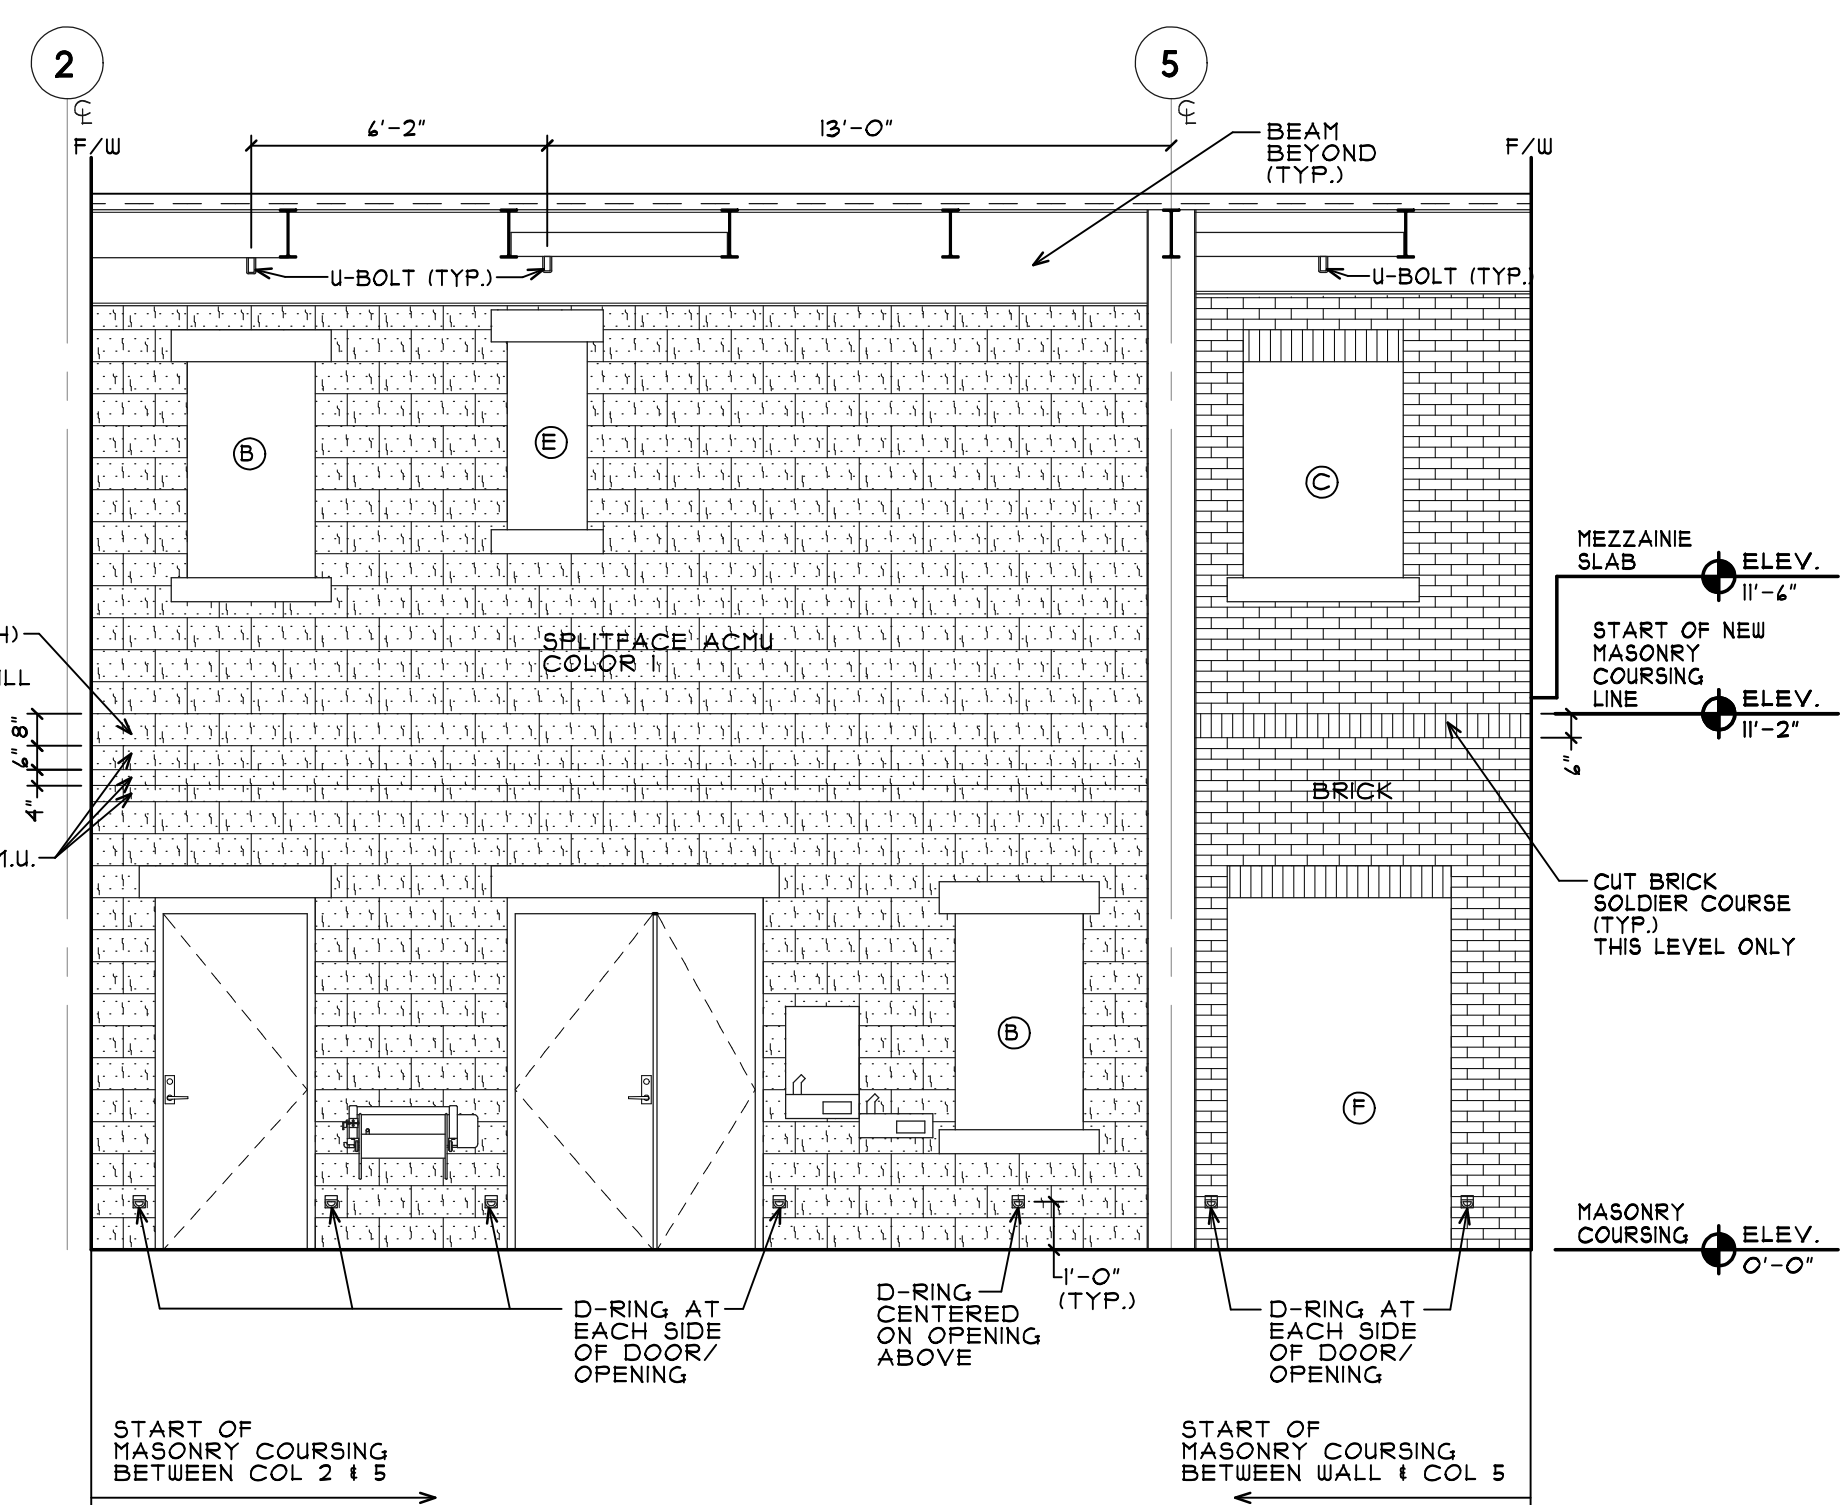

TRAINING WALL
WEST INTERIOR ELEVATION
AT ROOM 115
SCALE 1/4" = 1'-0"

NORWALK FIRE HEADQUARTERS

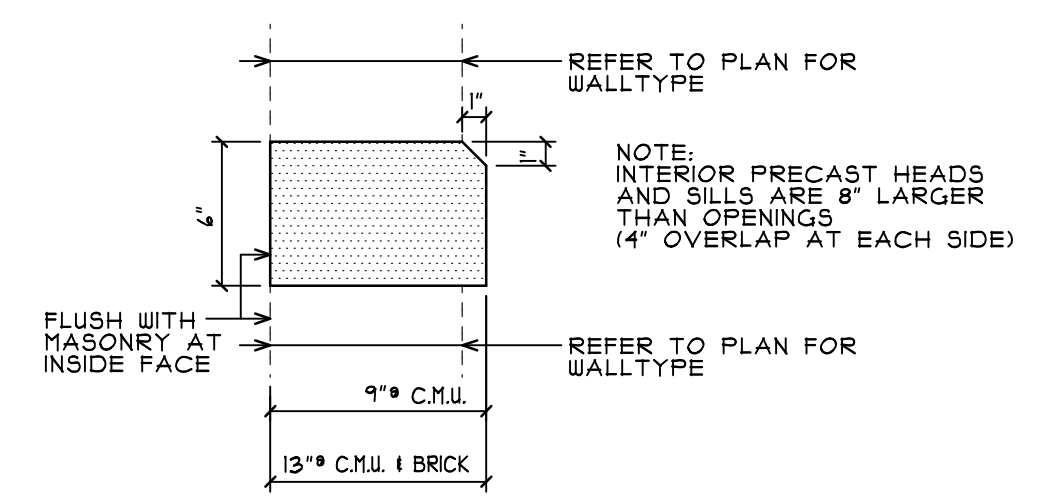

TRAINING WINDOW
PRECAST SILL DETAIL
SCALE: 1 1/2" = 1'-0"