


Property Line

DRIVE WAY

Property Line

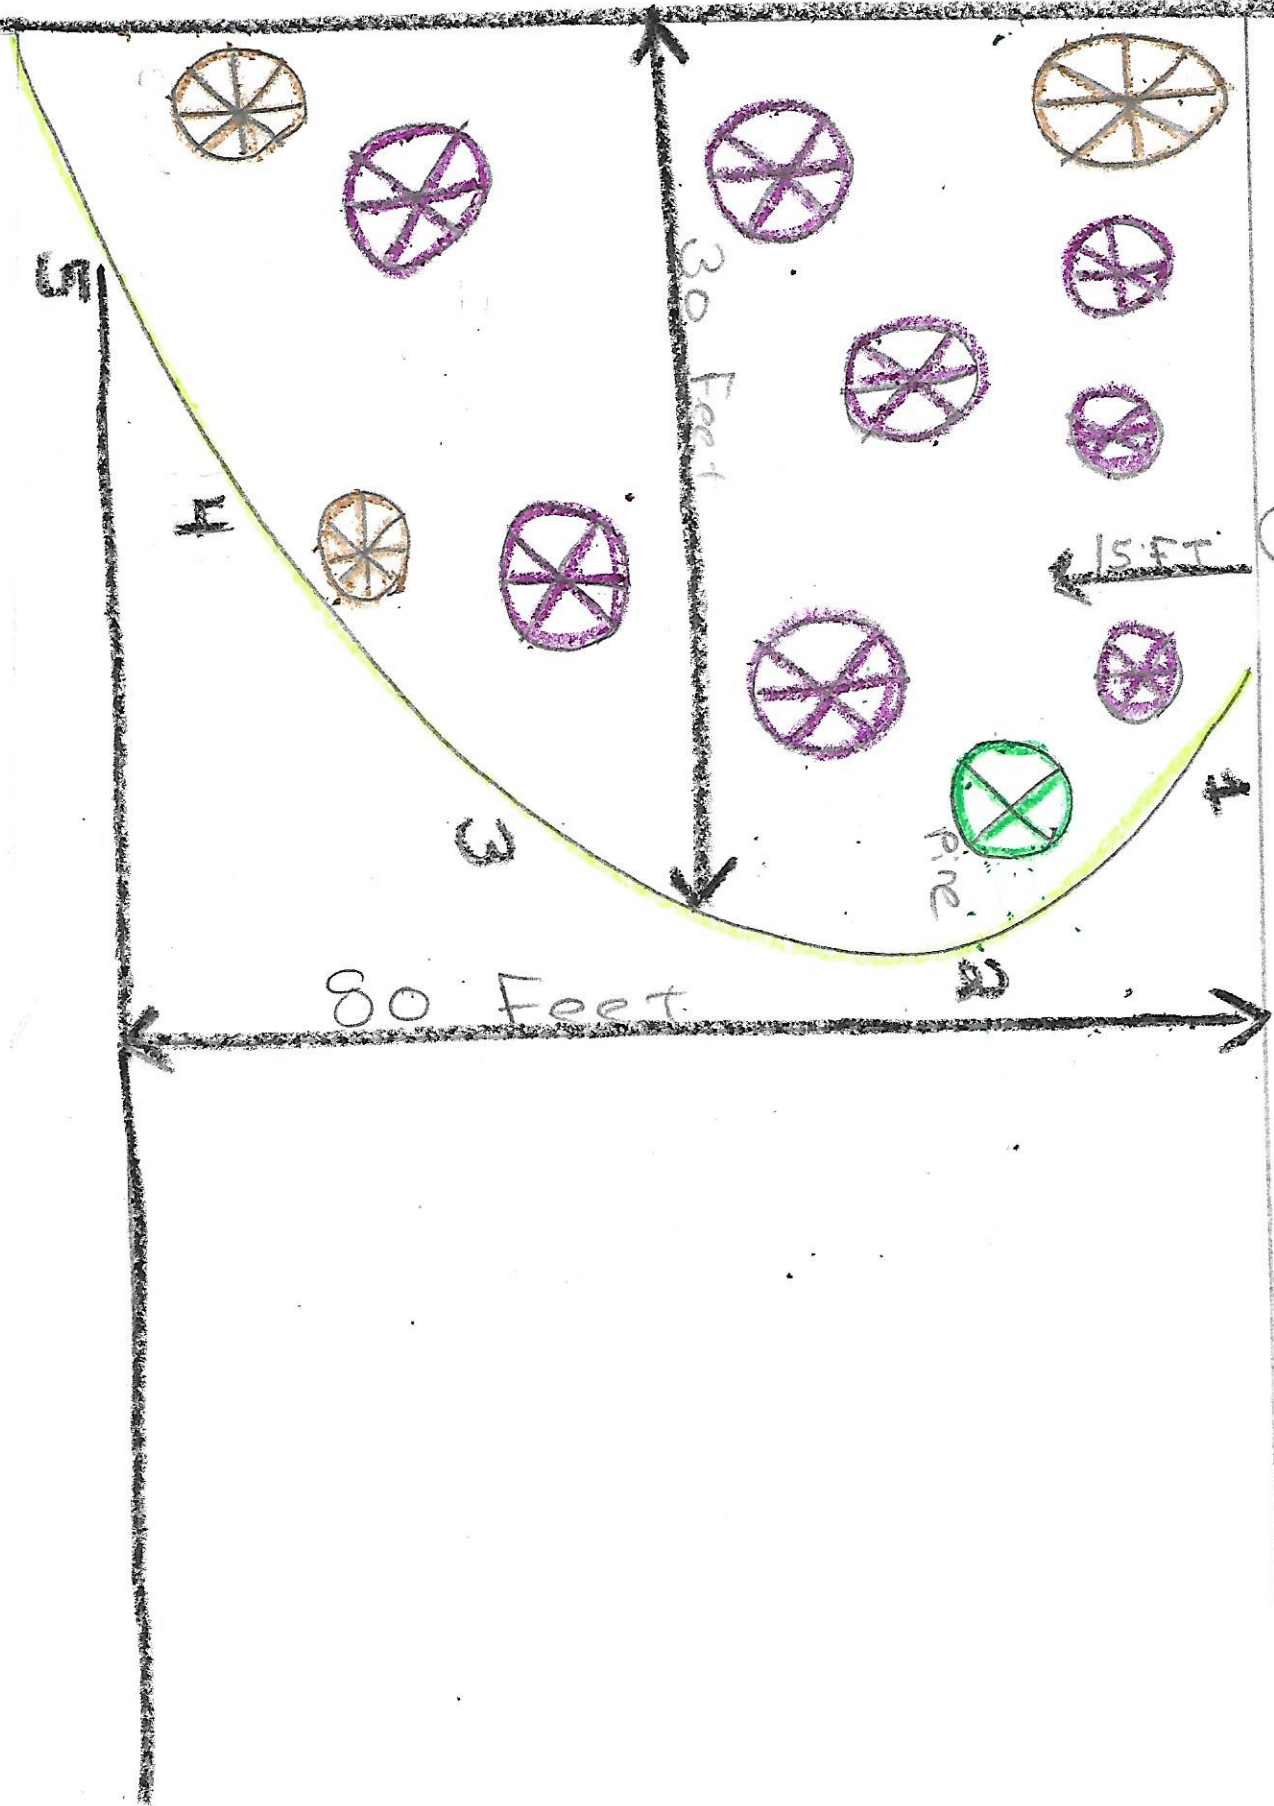

Site Plan Key 11/3/21

Approximate wetland line is light green with flags 1-5 marked

Area is approximately 80FT in length and 30FT in width

Purple marks proposed areas of new plantings (subject to change)

Dark Green marks existing pine tree

Brown marks stumps from fallen trees

The area marked Shrub/Wooded area will be approximately 10 to 15 feet from property line. This area will have woodchips removed and restored to previous state. Various plants/shrubs from wetland planting list will be replanted using 5 to 10 species of various width and height. The remaining area of wetland will be restored to its previous condition which was grass via a wetland seed mix.

The species will consist of the following based on availability/subject to change:

- Downy Serviceberry
- Shadblow Serviceberry
- Allegheny Serviceberry
- American Cranberry
- Tussock Sedge
- Canada Rush