


Full Size SUV
 (Similar to 2021 Escalade)

	feet
Width	: 6.75
Track	: 5.70
Lock to Lock Time	: 6.0
Steering Angle	: 37.3

PROPOSED TURNING EXHIBIT
24 BERKELEY STREET
NORWALK, CT



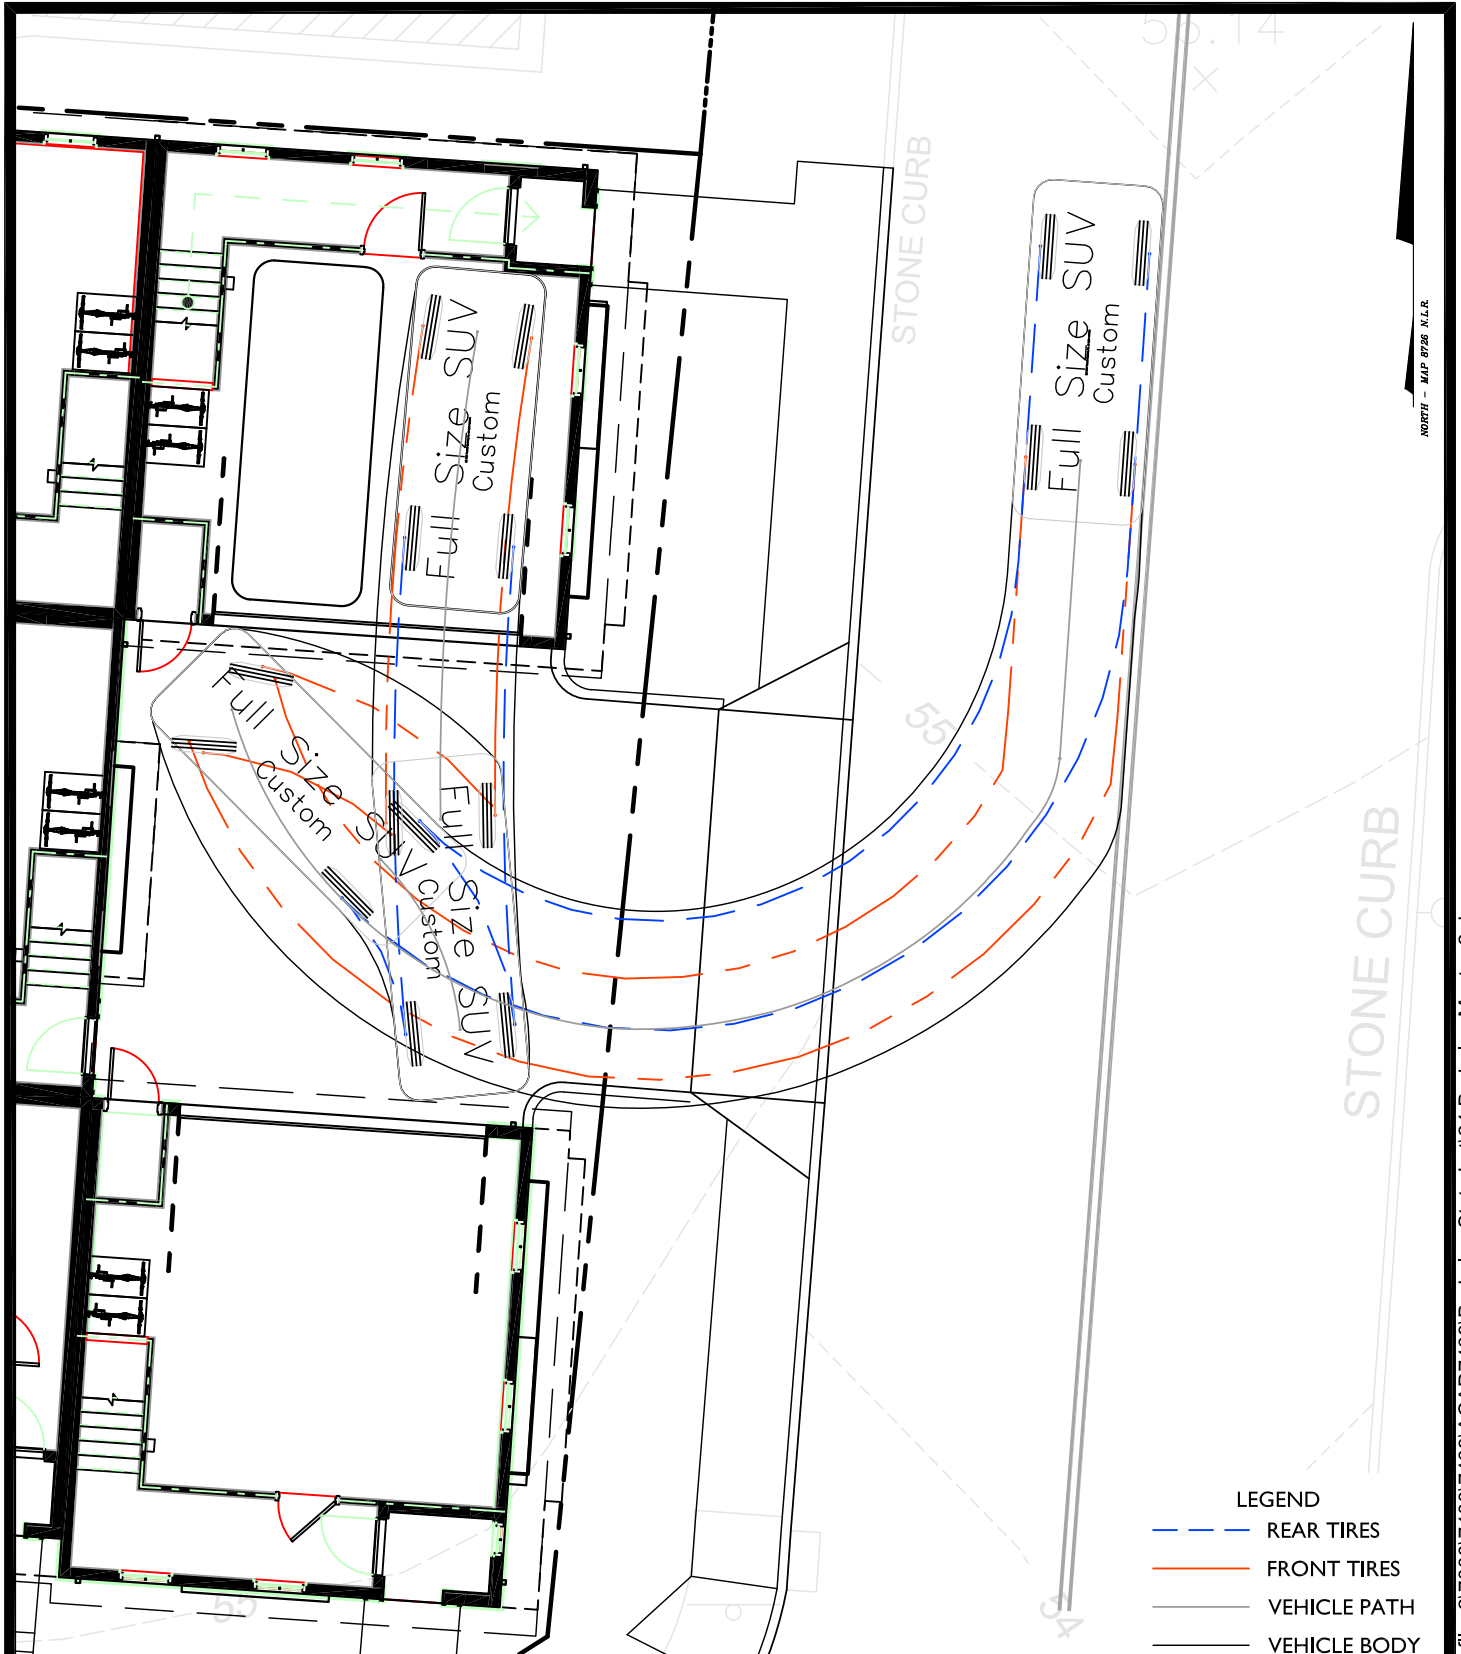

NORTH - MAP 8726 N.L.R.


- LEGEND
- REAR TIRES
 - FRONT TIRES
 - VEHICLE PATH
 - VEHICLE BODY

PROPOSED TURNING EXHIBIT
24 BERKELEY STREET
NORWALK, CT



COMM. NO.: 7439 DATE: 10/13/2020 SCALE: 1"=10'

10/14/2020 11:20 AM H:\Jobfiles\21000\7400\7439\ACAD\7439\Berkeley State Lot\24 Berkeley Master 2.dwg

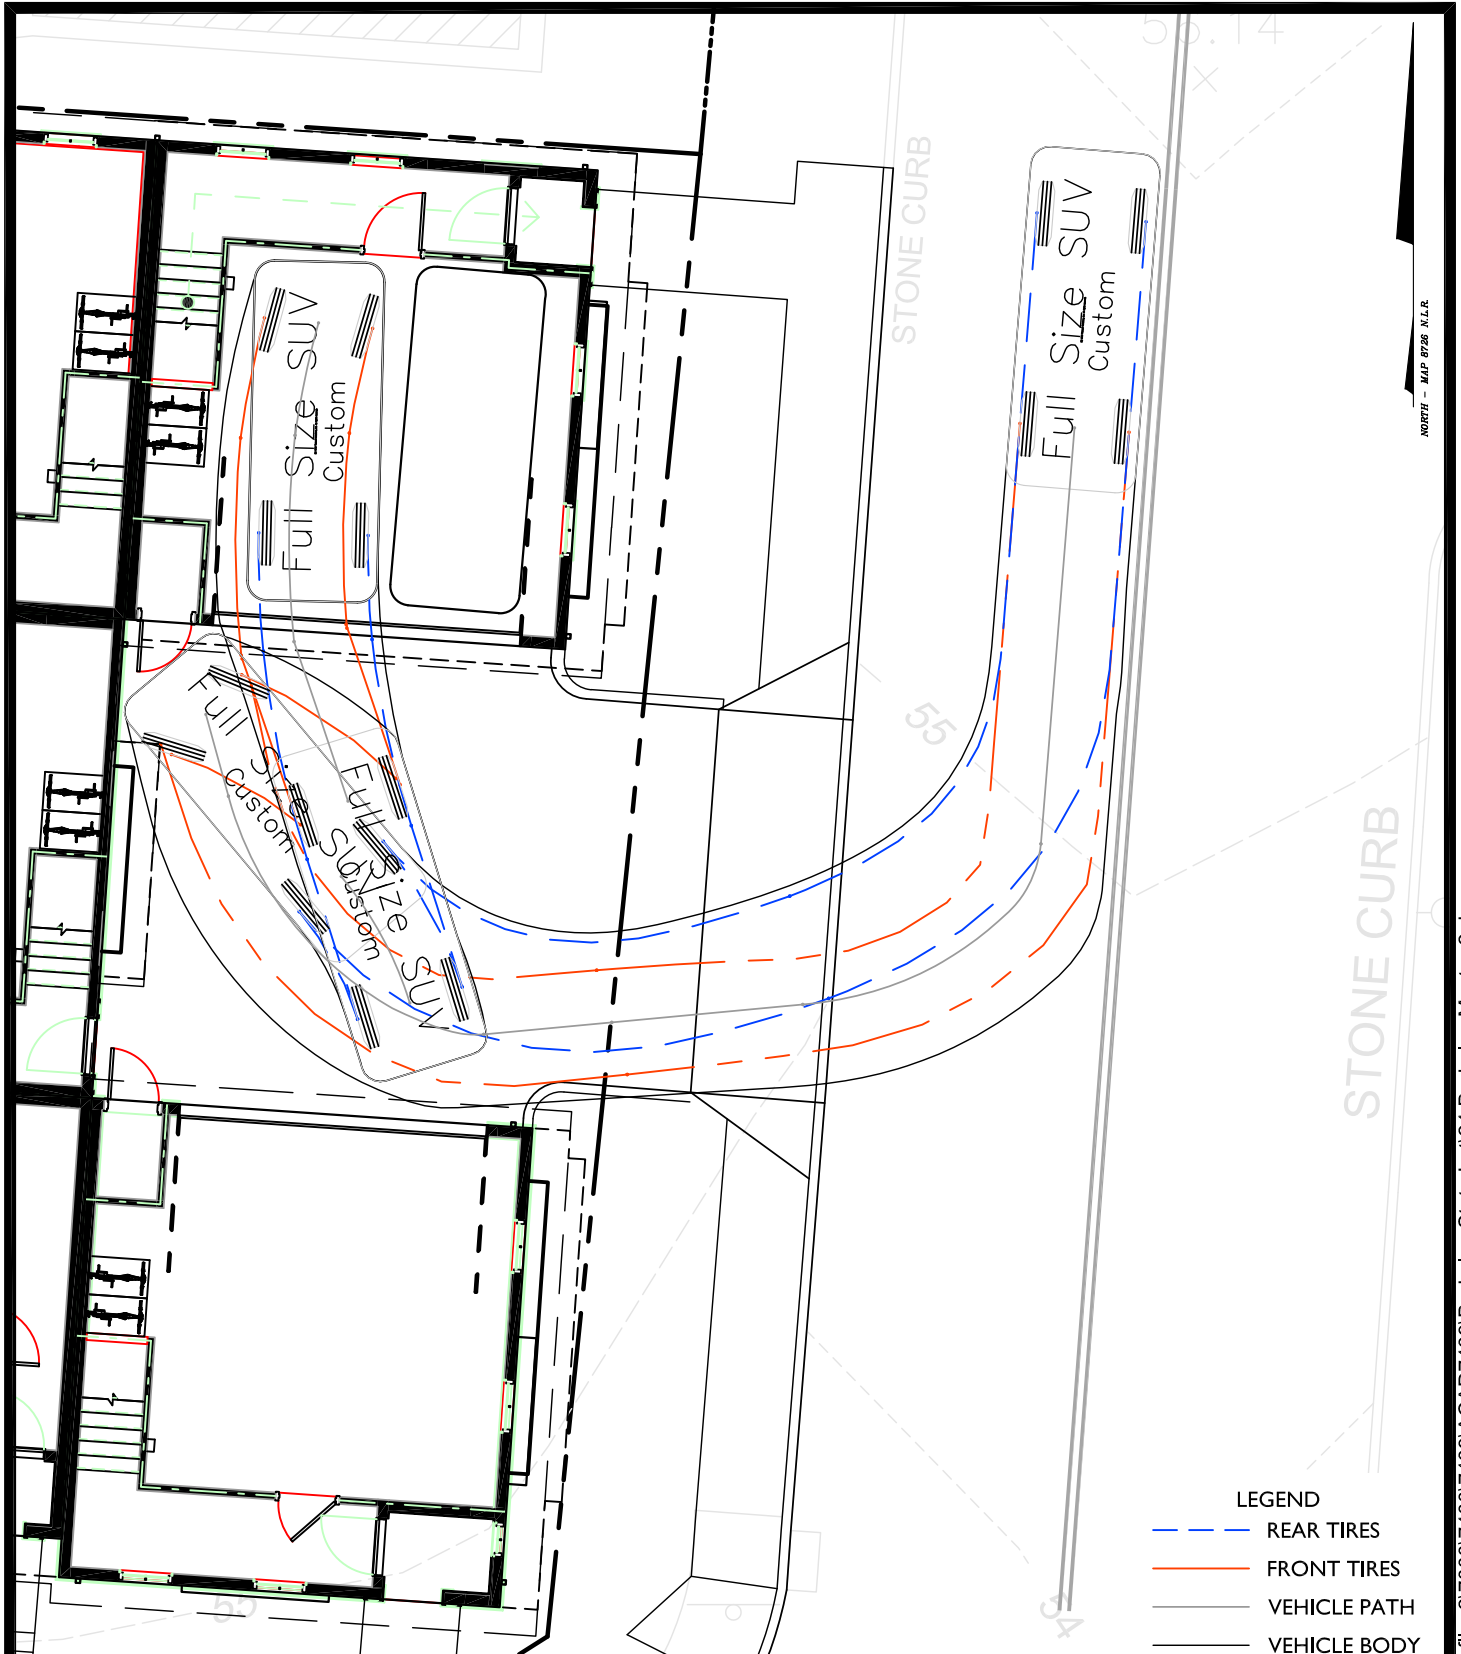


- LEGEND
- REAR TIRES
 - FRONT TIRES
 - VEHICLE PATH
 - VEHICLE BODY

PROPOSED TURNING EXHIBIT
24 BERKELEY STREET
NORWALK, CT



COMM. NO.: 7439 DATE: 10/13/2020 SCALE: 1"=10'

10/14/2020 11:21 AM H:\Jobfiles\21000\7400\7439\ACAD\7439\Berkeley State Lot\24 Berkeley Master 2.dwg

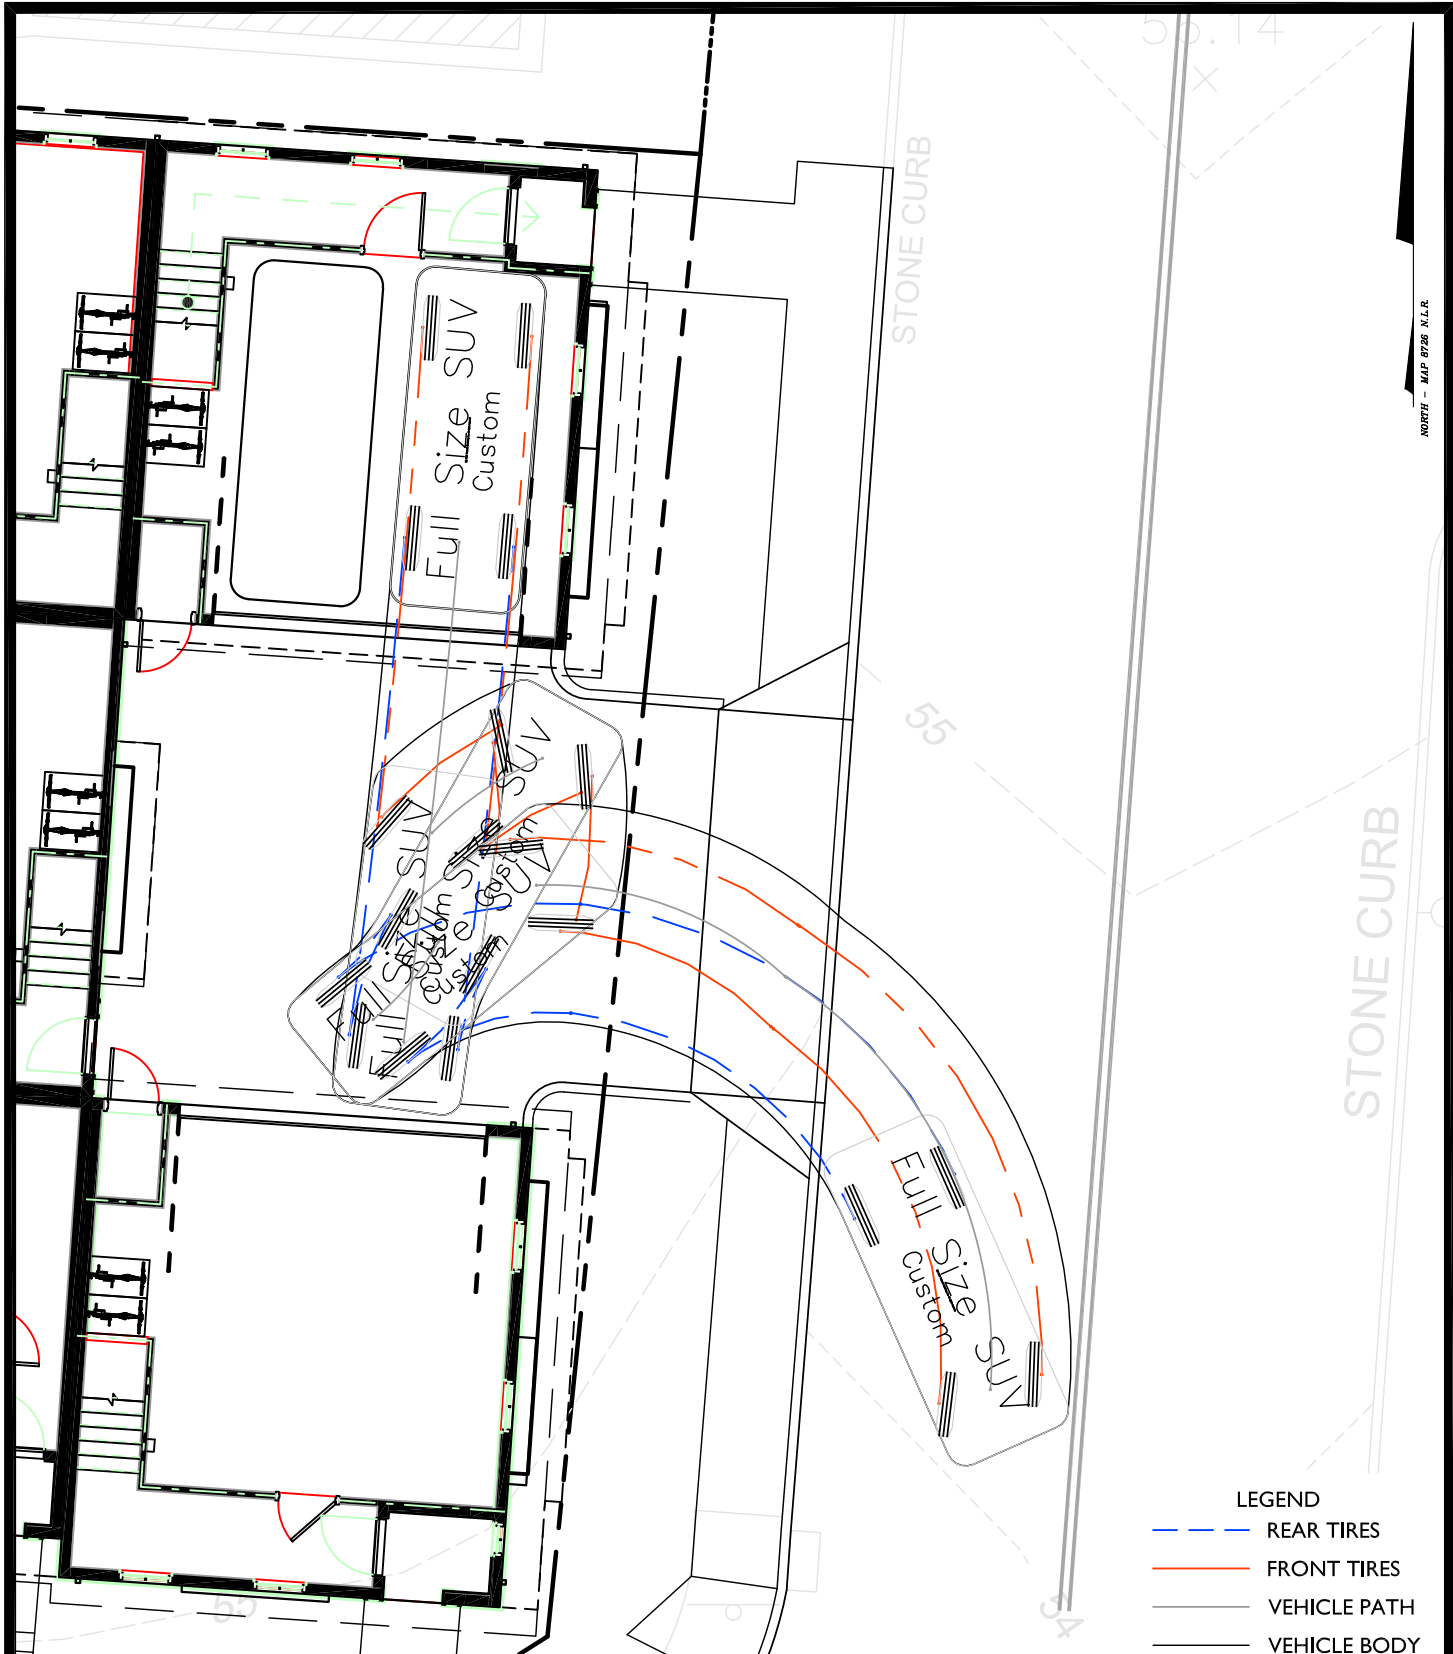

- LEGEND
- REAR TIRES
 - FRONT TIRES
 - VEHICLE PATH
 - VEHICLE BODY


PROPOSED TURNING EXHIBIT
24 BERKELEY STREET
NORWALK, CT



COMM. NO.: 7439 DATE: 10/13/2020 SCALE: 1"=10'

NORTH - MAP 8726 N.L.R.

10/14/2020 11:22 AM H:\Jobfiles\217000\7400\7439\ACAD\7439\Berkeley State Lot\24 Berkeley Master 2.dwg

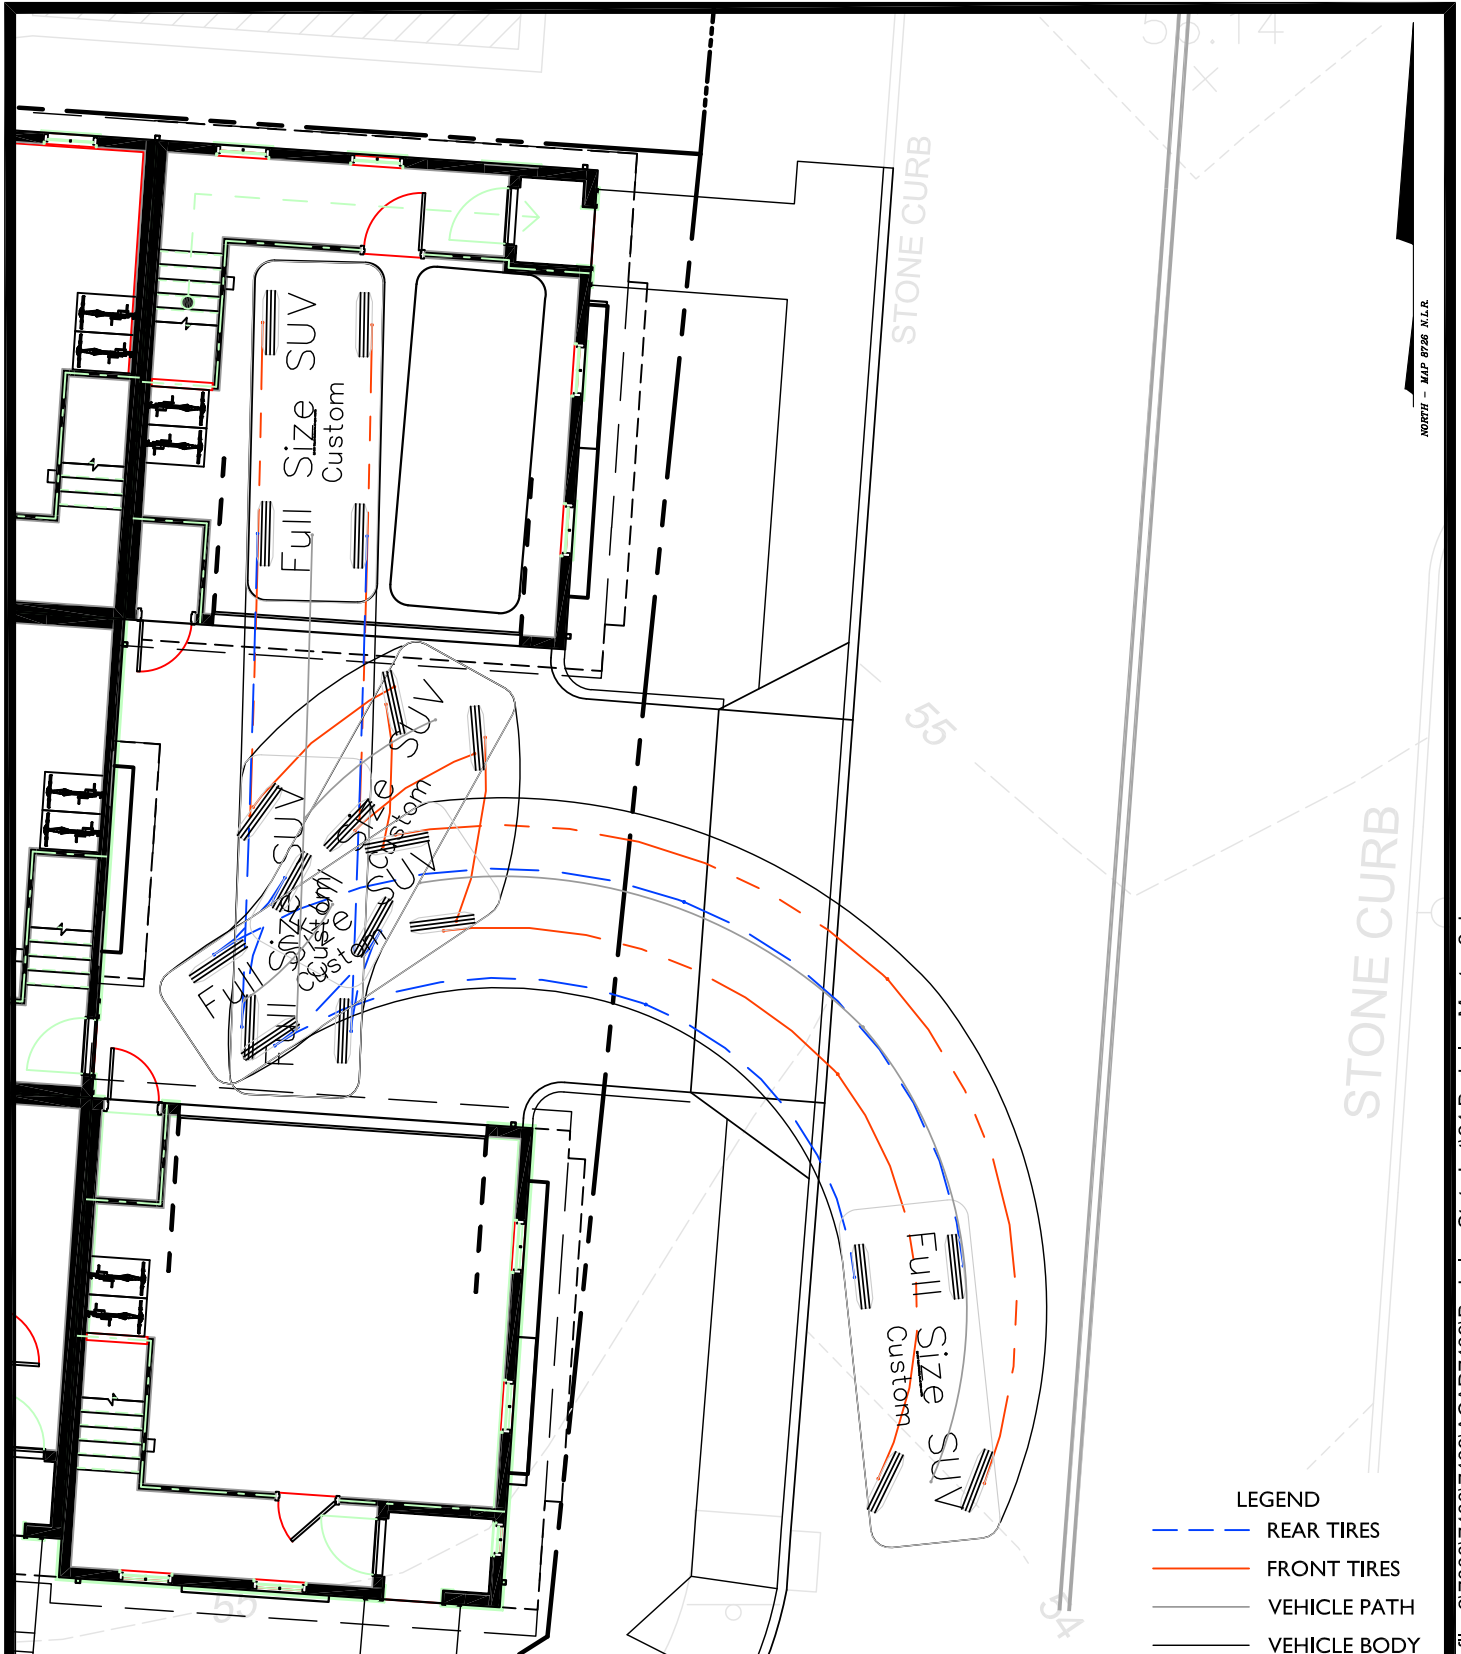

NORTH - MAP 8726 N.L.R.


- LEGEND
- REAR TIRES
 - FRONT TIRES
 - VEHICLE PATH
 - VEHICLE BODY

PROPOSED TURNING EXHIBIT
24 BERKELEY STREET
NORWALK, CT

**REDNISS
& MEAD**

COMM. NO.: 7439 DATE: 10/13/2020 SCALE: 1"=10'

10/14/2020 11:22 AM H:\Jobfiles\217000\7400\7439\ACAD\7439\Berkeley State Lot\24 Berkeley Master 2.dwg

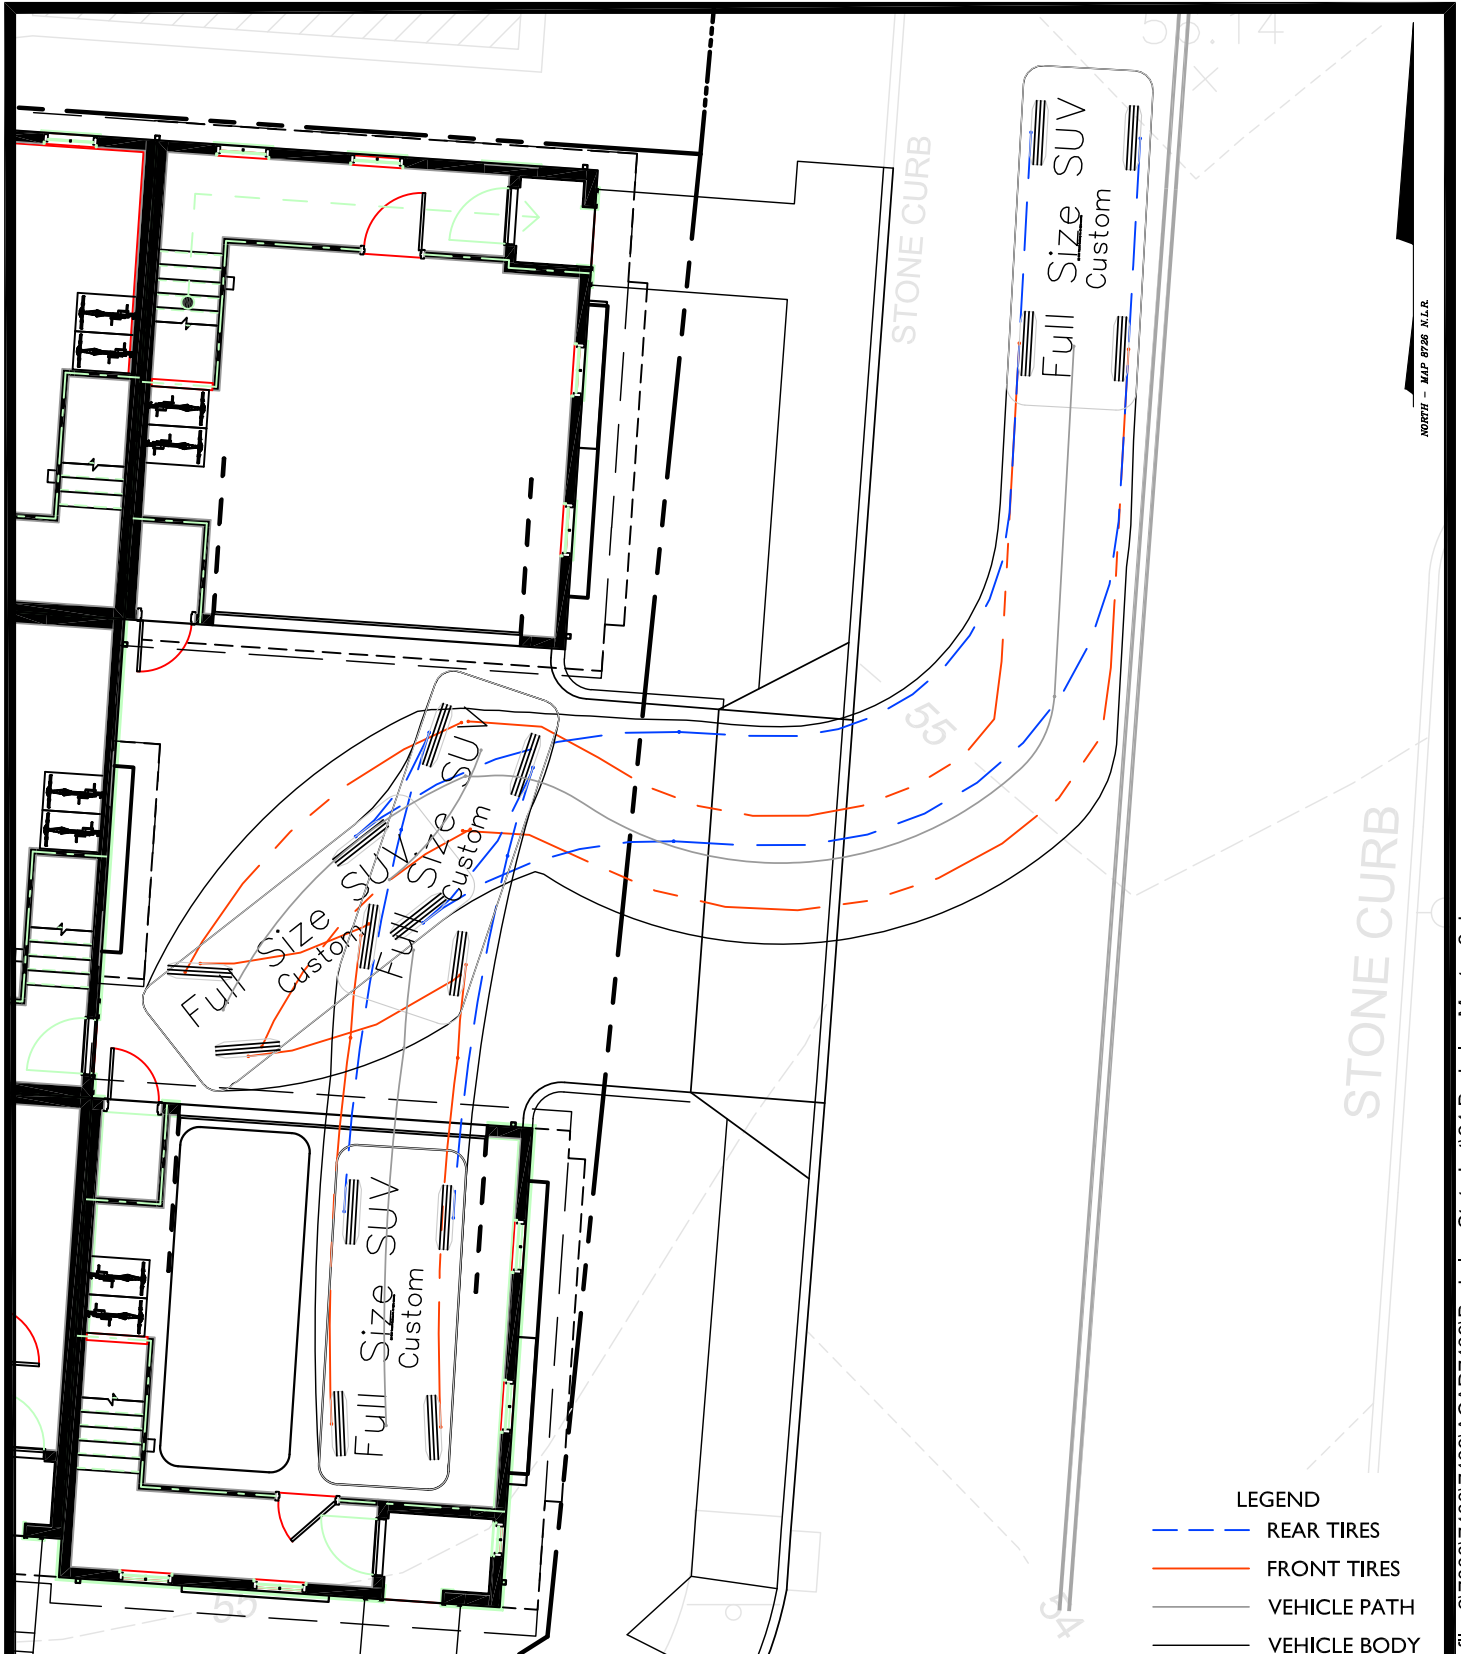

PROPOSED TURNING EXHIBIT
24 BERKELEY STREET
NORWALK, CT


- LEGEND
- REAR TIRES
 - FRONT TIRES
 - VEHICLE PATH
 - VEHICLE BODY

COMM. NO.: 7439

DATE: 10/13/2020

SCALE: 1"=10'

**REDNISS
& MEAD**

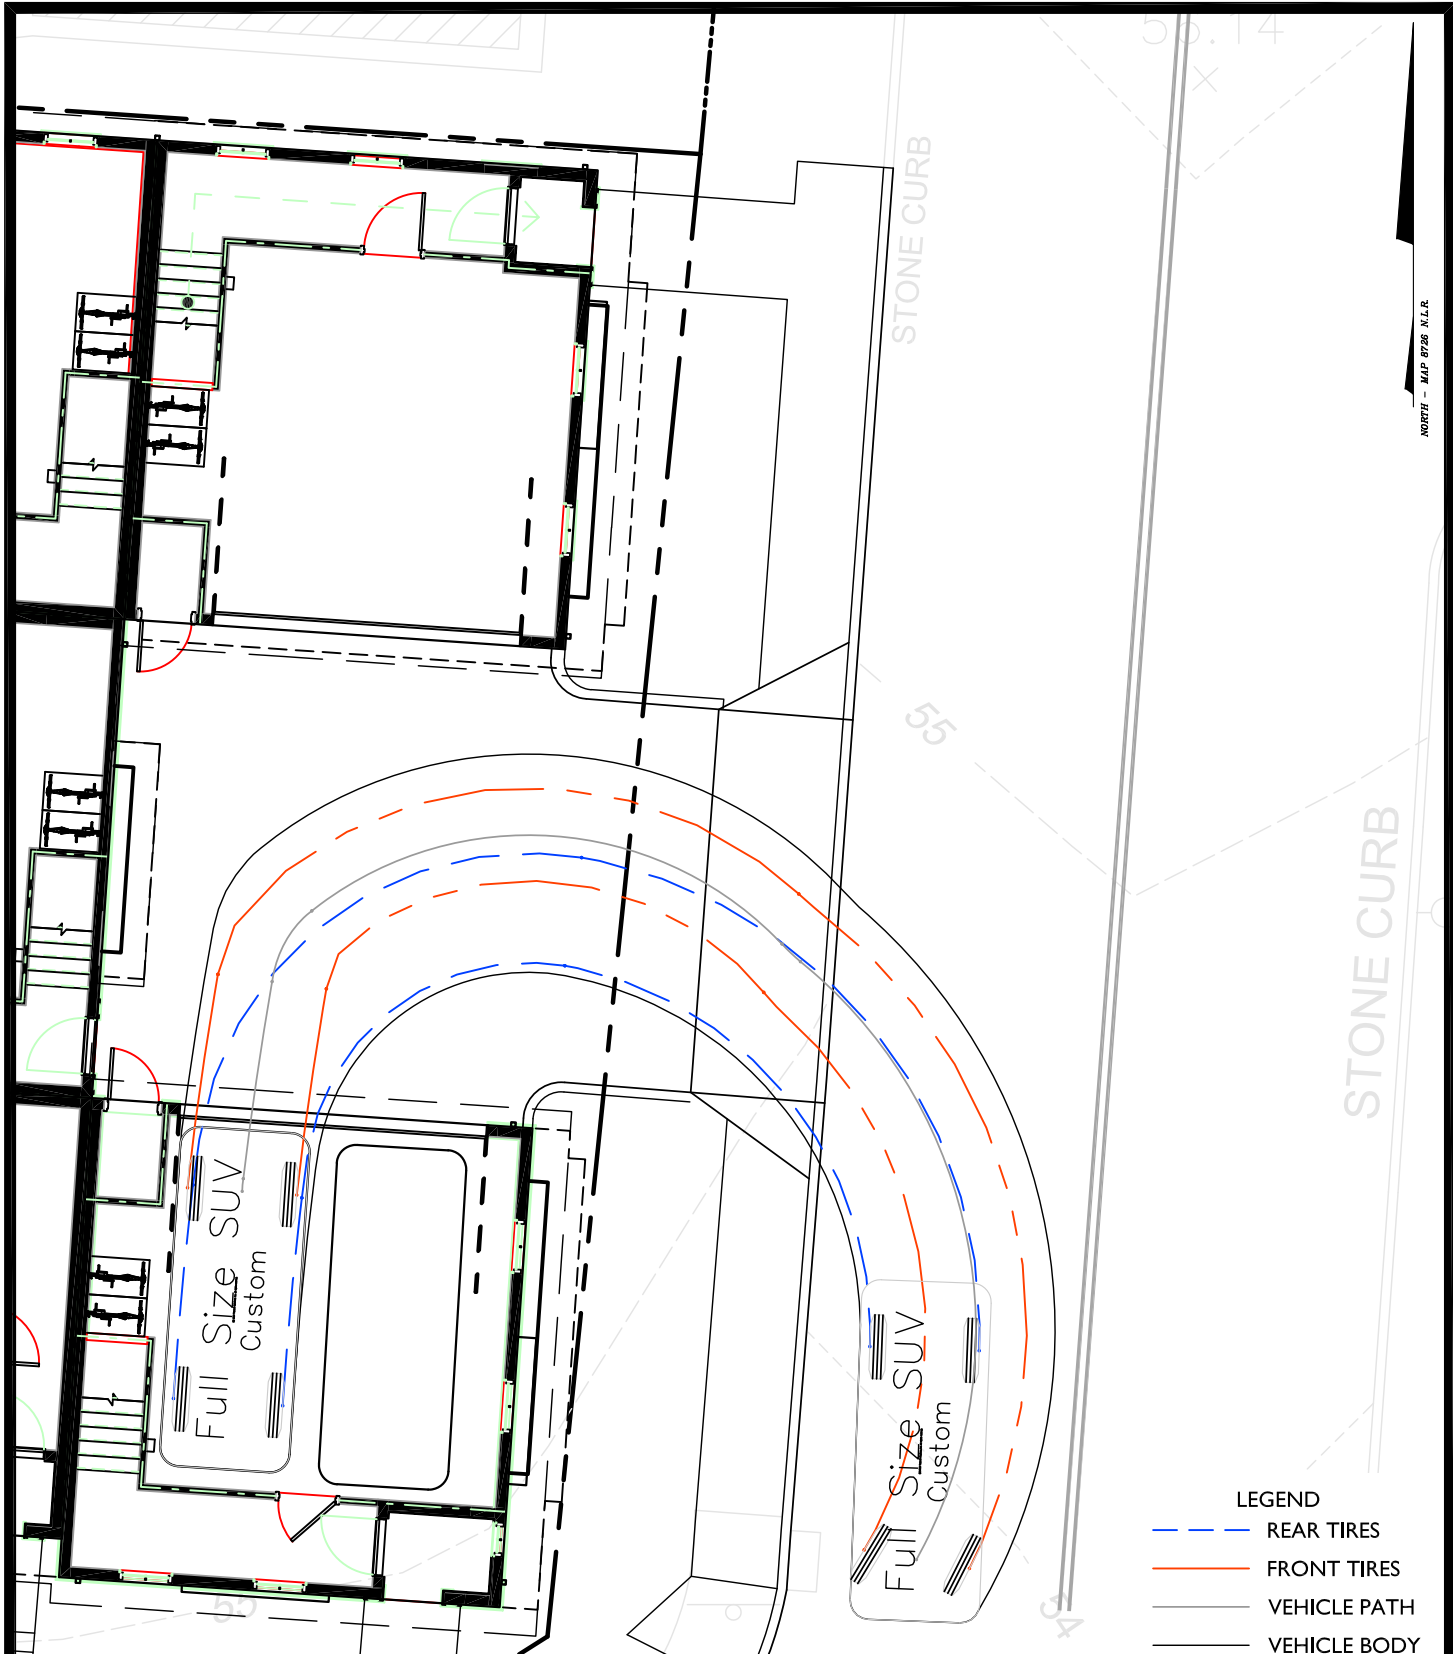

PROPOSED TURNING EXHIBIT
24 BERKELEY STREET
NORWALK, CT

**REDNISS
& MEAD**


COMM. NO.: 7439

DATE: 10/13/2020

SCALE: 1"=10'

NORTH - MAP 8726 N.L.R.

10/14/2020 11:23 AM H:\Jobfiles\21000\7400\7439\ACAD\7439\Berkeley State Lot\24 Berkeley Master 2.dwg

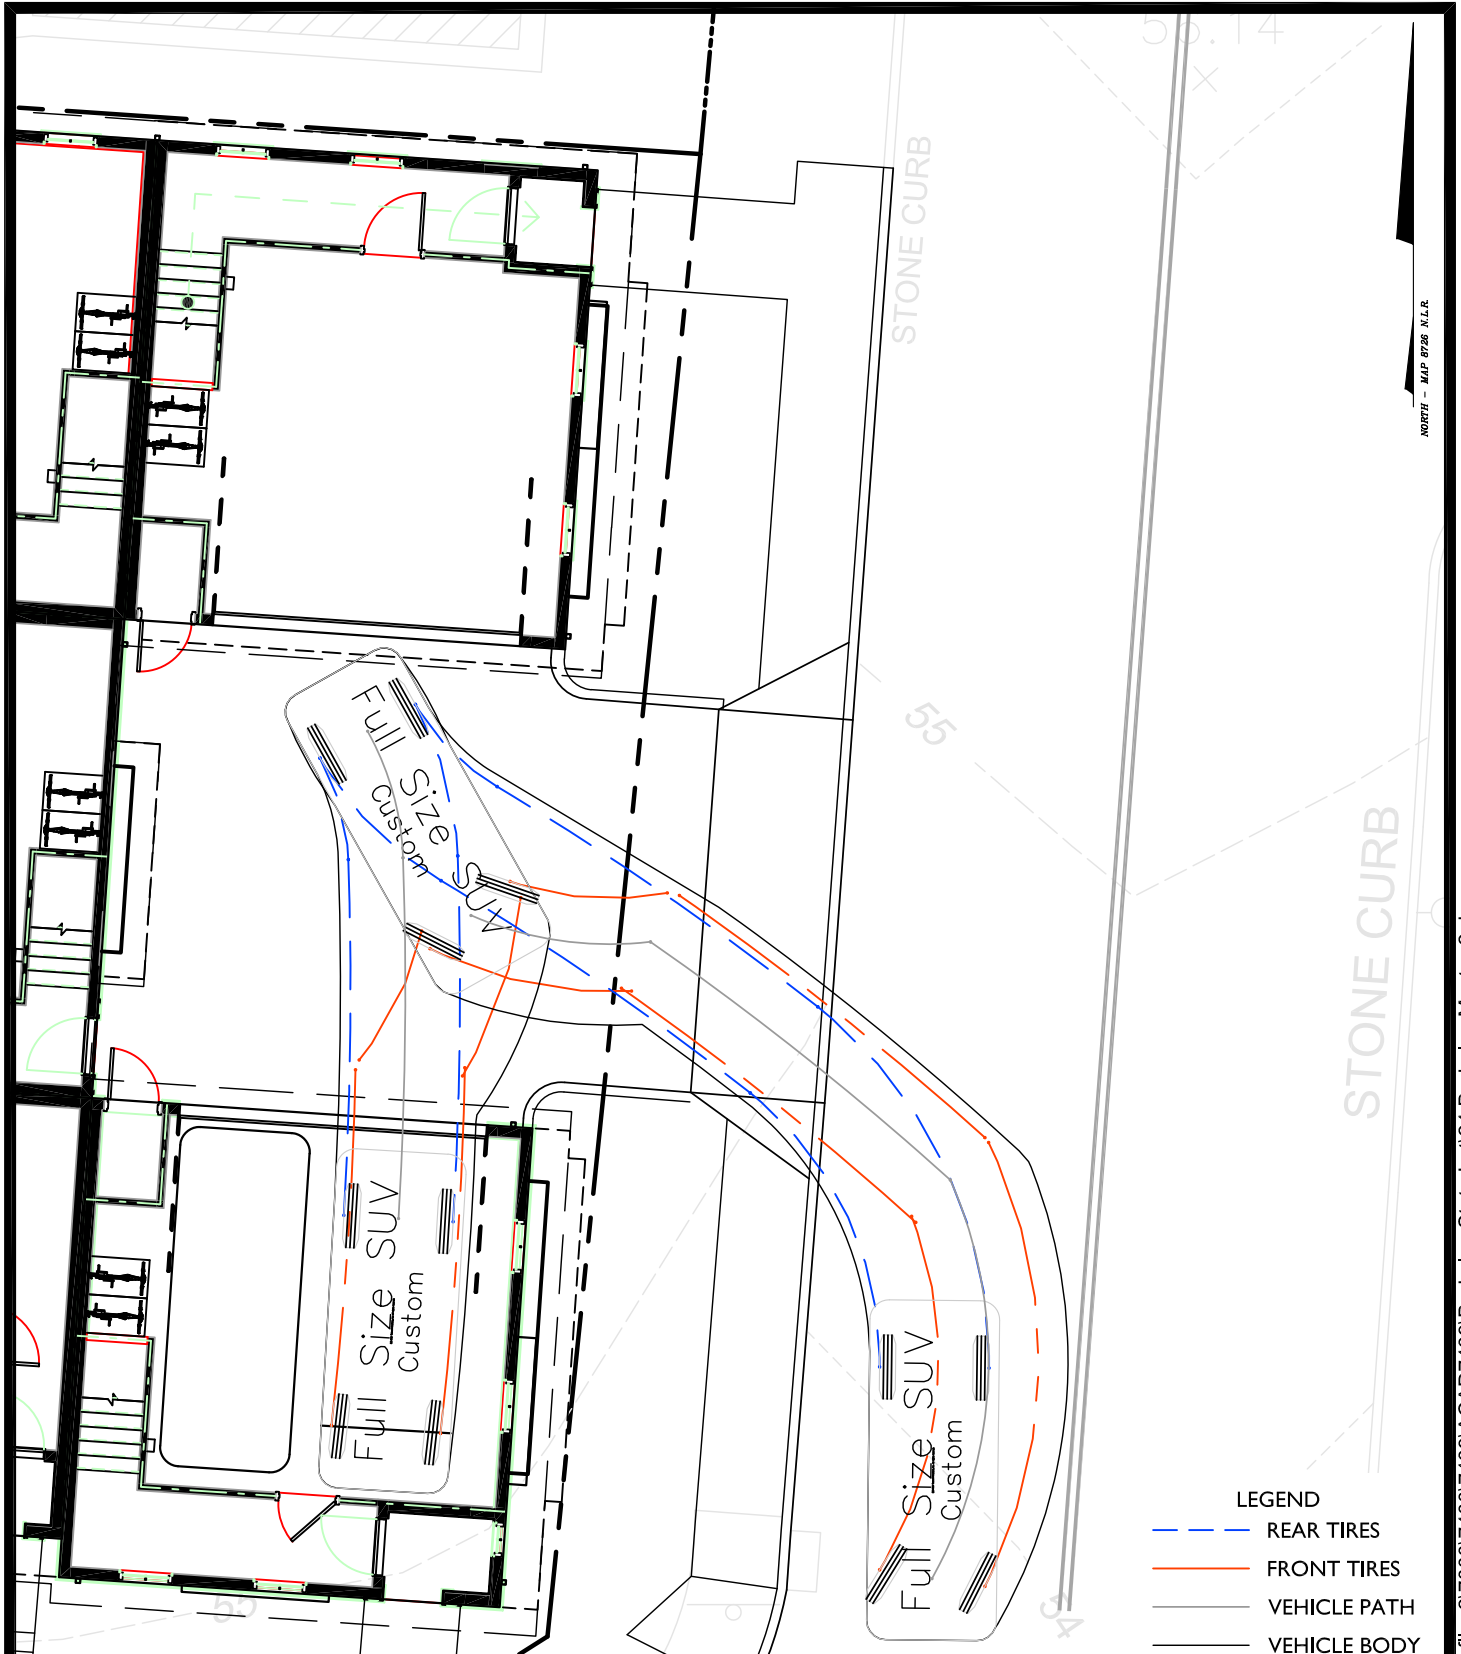

PROPOSED TURNING EXHIBIT
24 BERKELEY STREET
NORWALK, CT

**REDNISS
& MEAD**

COMM. NO.: 7439

DATE: 10/13/2020

SCALE: 1"=10'

10/14/2020 11:25 AM H:\Jobfiles\21000\7400\7439\ACAD\7439\Berkeley State Lot\24 Berkeley Master 2.dwg

NORTH - MAP 8726 N.L.R.