

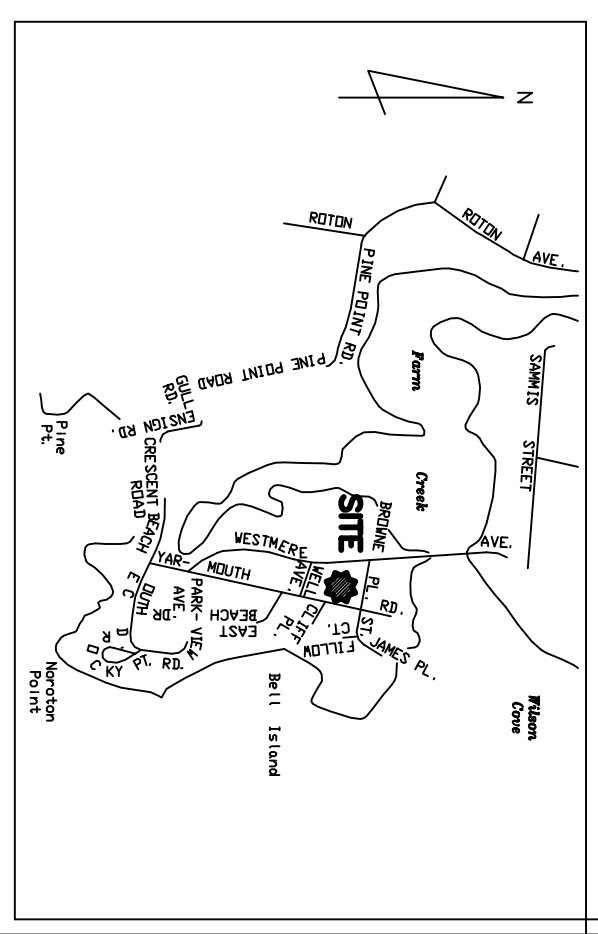


NOTE: A WAIVER OF THE CURB REQUIREMENT IS REQUESTED. THESE CURBS ARE NO EXISTING CURBS ALONG YARMOUTH ROAD.

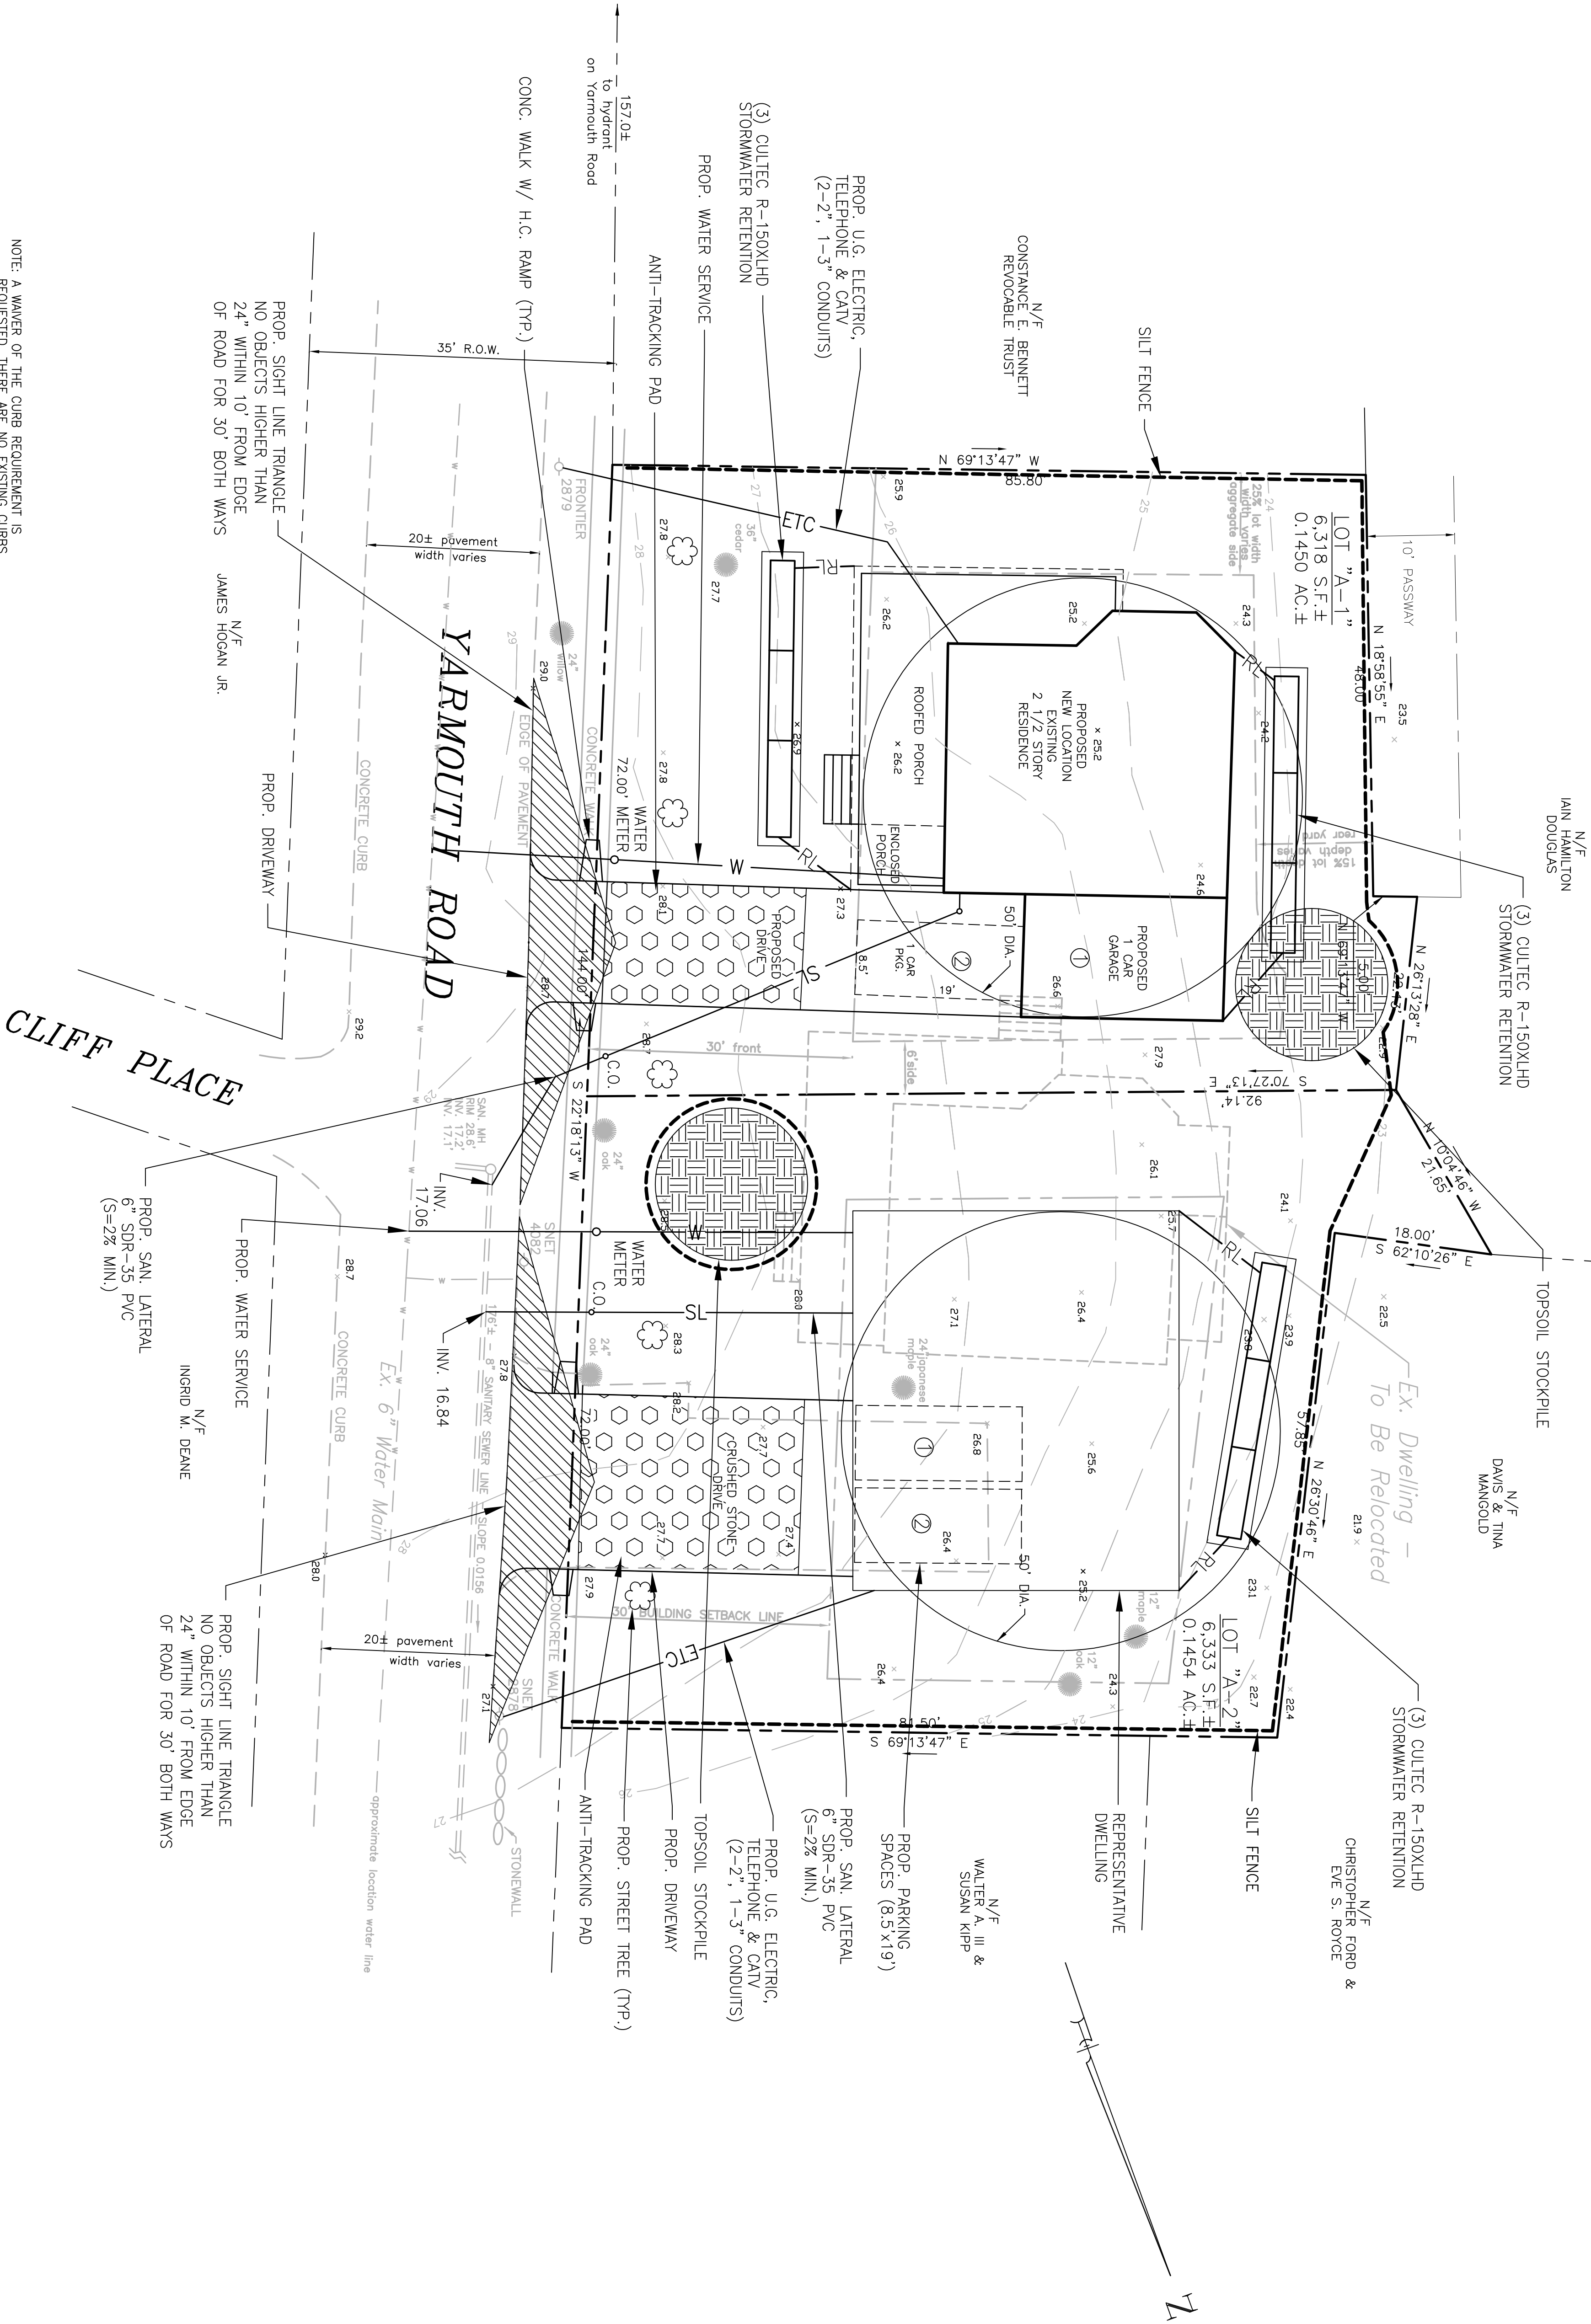

LOCATION MAP
SCALE : 1" = 1000'

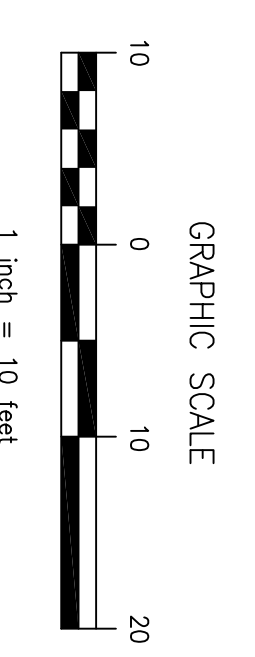

LEGEND

PROPERTY LINE	---
SILT FENCE	—S—
EXISTING CONDUIT (10 FT)	---(10)---
EXISTING CONDUIT (2 FT)	---(2)---
EXISTING CONDUIT (4 FT)	---(4)---
PROPOSED CONDUIT	---(10)---
SPOT ELEVATION	x 12.5
WETLAND FLAG	x 12
UNDERGROUND ELECTRIC	—E—
WATER SERVICE	—W—
ROOF LEAKS	—L—
STORM DRAIN (400#)	—D—
UTILITY POLE	⊕
FIRE HOSE/ANT	⊕
EXISTING STONE WALL	—O—
TEST HOLE	+
PERCOLATION TEST	▲
8#-18# DRAIN OUTLET	—O—
TREE REMOVAL	⊗

33 YARMOUTH ROAD		20-5350	
TINA MANGOLD		Project	
ROMAYTON, CONNECTICUT		10-13-20	
2-LOT SUBDIVISION		1 OF 2	
SITE PLAN		Sheet	
GRUMAN ENGINEERING L.L.C.		10-13-20	
CONSULTING CIVIL ENGINEERS		date	
20 KNIGHT STREET, NORWALK, CONNECTICUT 06851			
PH: (203) 853-9353 FAX: (203) 286-5027			