



LOCATION MAP
SCALE : 1" = 1000'

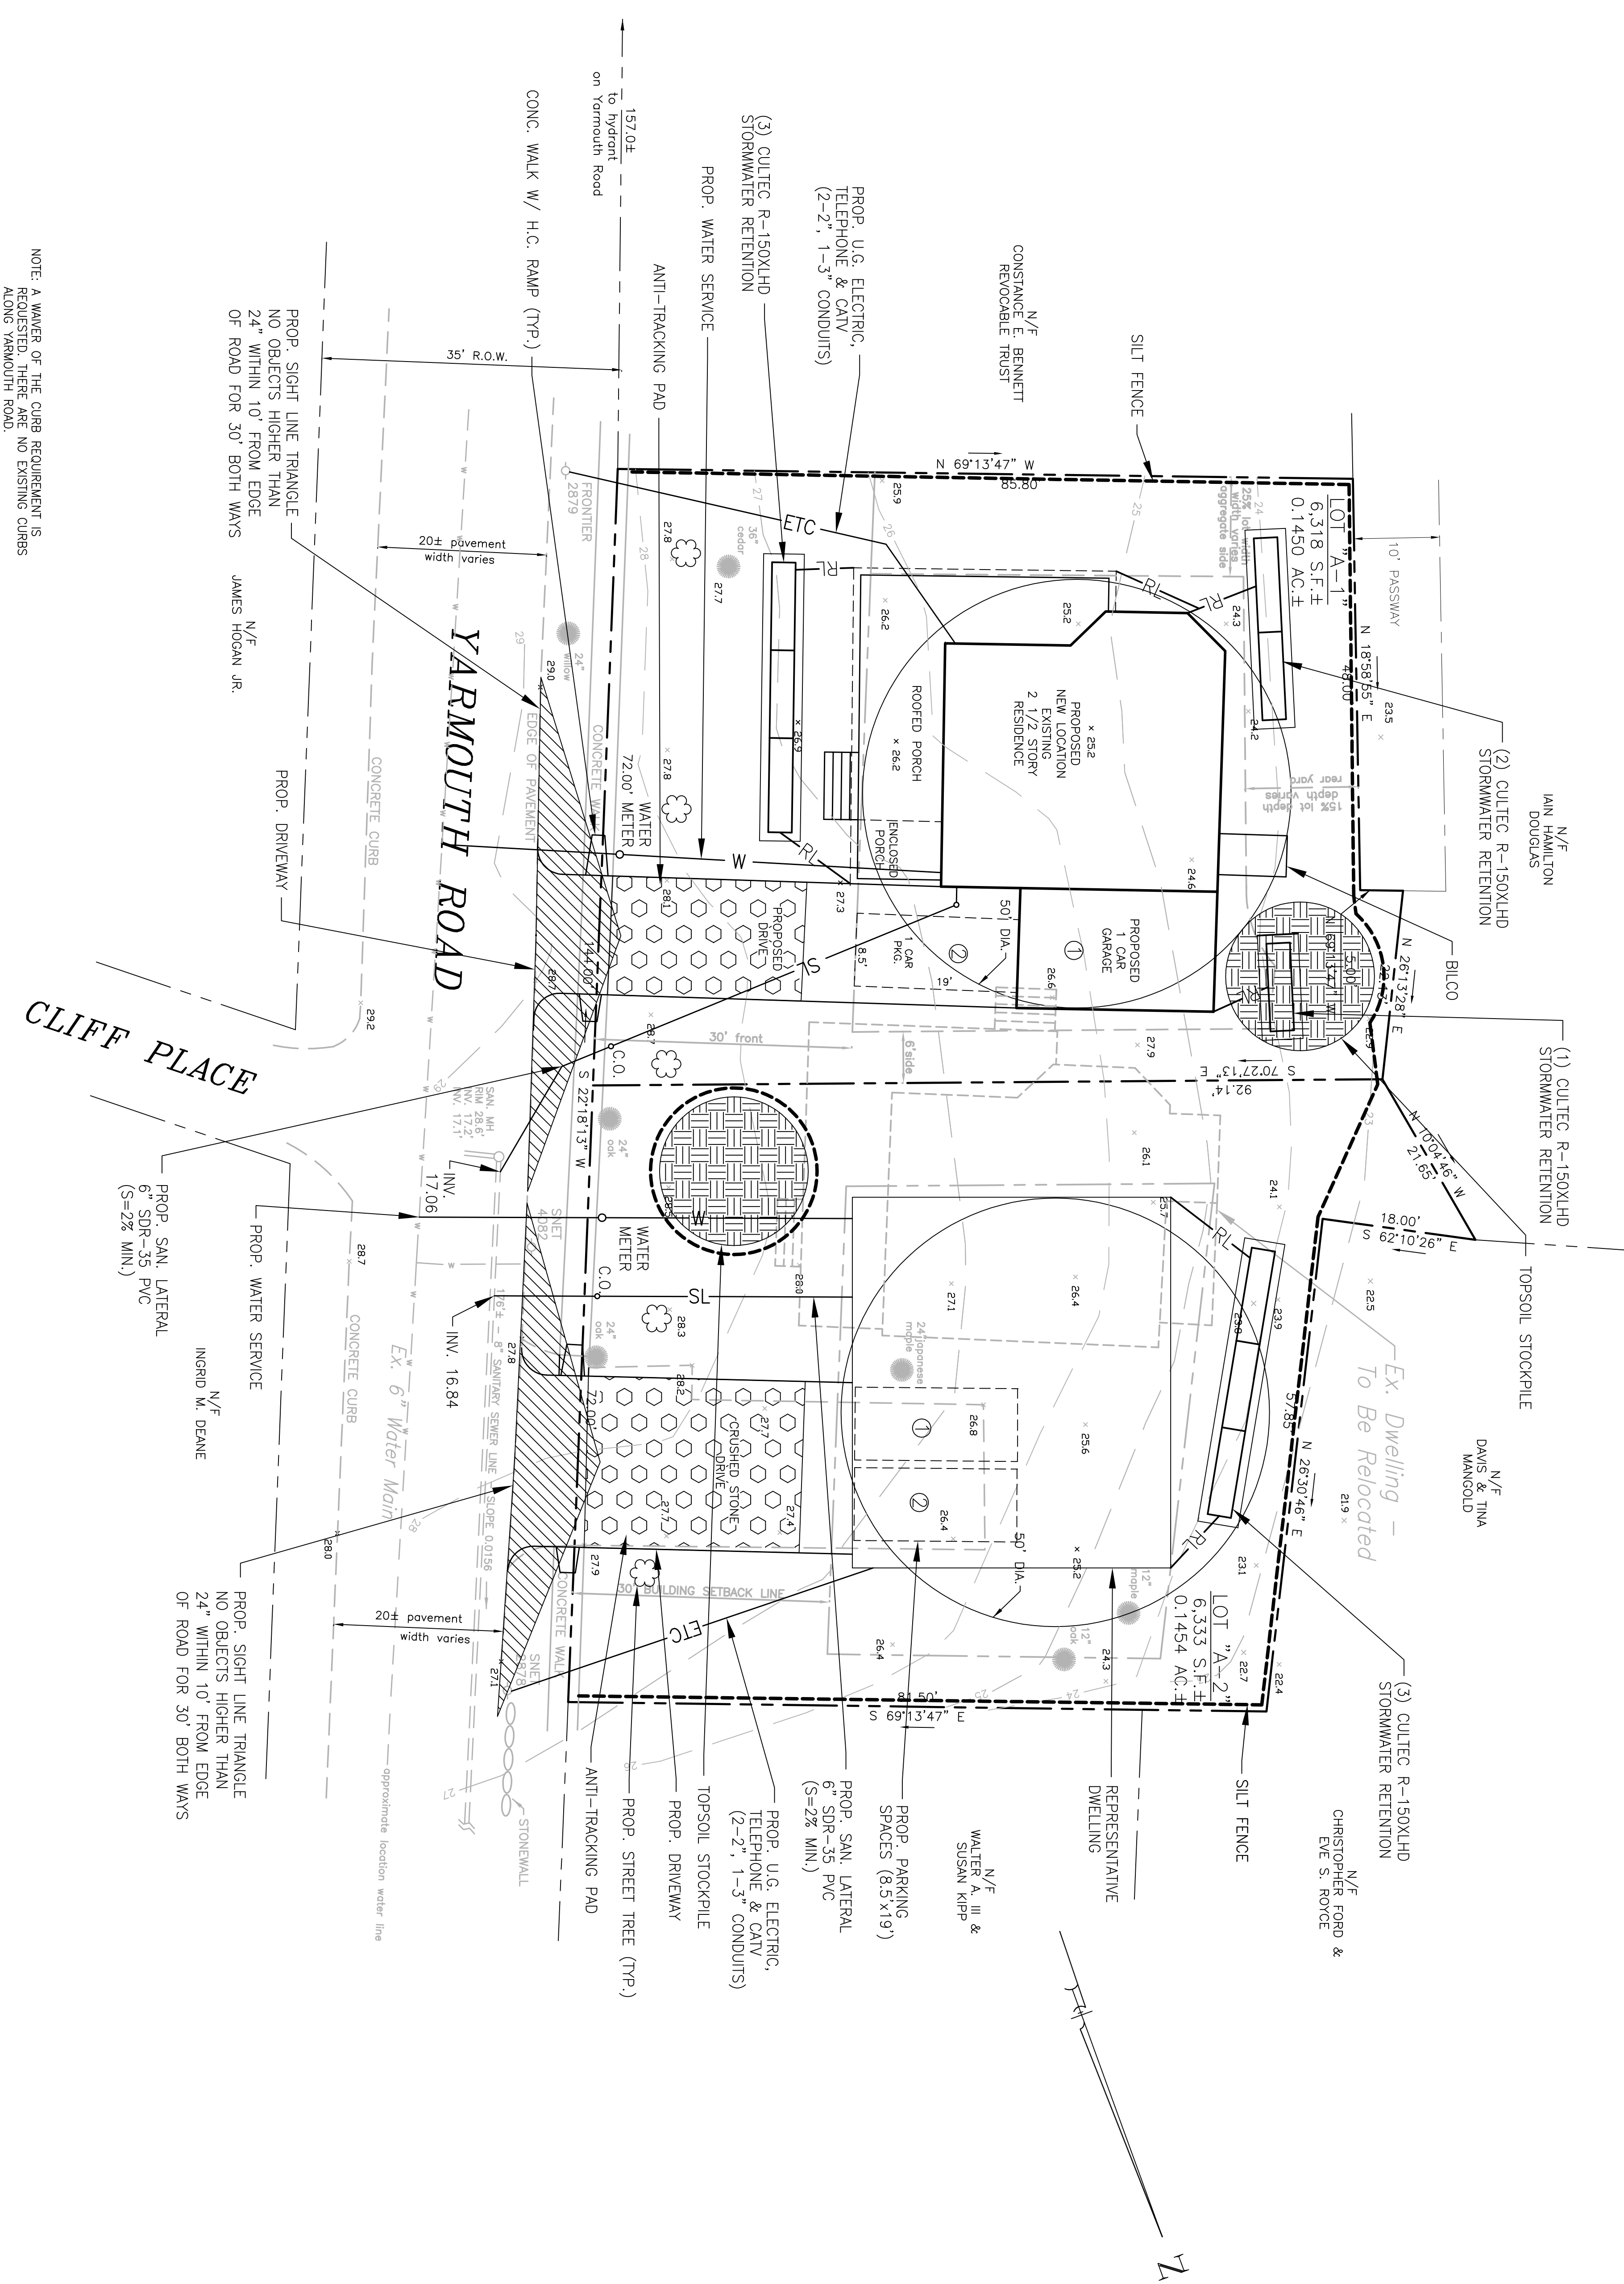

NOTE: A WAIVER OF THE CURB REQUIREMENT IS REQUESTED. THESE CURBS ARE NO EXISTING CURBS ALONG YARMOUTH ROAD.

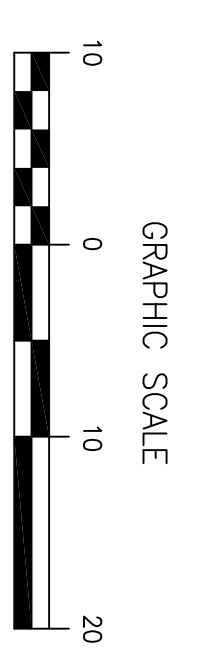

LEGEND

PROPERTY LINE	---
SILT FENCE	—S—
EXISTING CONDUIT (10 FT)	—S—
EXISTING CONDUIT (10 FT) - 172	—S—
EXISTING CONDUIT (2 FT) - 172	—S—
PROPOSED CONDUIT	—S—
SPOT ELEVATION	172.0
WETLAND FLAG	X 12
UNDERGROUND ELECTRIC	—E—
WATER SERVICE	—W—
ROOF LEAKS	—R—
STORM DRAIN (UNOP)	—D—
UTILITY POLE	⊗
FIRE HOSE/ANT	⊕
EXISTING STONE WALL	—S—
TEST HOLE	+
PERCOLATION TEST	▲
84-84" DRAIN OUTLET	—S—
TREE REMOVAL	⊗

REVISED: 10-29-20 - BILCO

33 YARMOUTH ROAD	TINA MANGOLD	20-5350
	ROMAYTON, CONNECTICUT	Project
2-LOT SUBDIVISION		1 OF 2
SITE PLAN		Sheet
		10-13-20
		date

GRUMAN ENGINEERING L.L.C.
20 KNIGHT STREET, NORWALK, CONNECTICUT 06851
PH: (203) 853-9353 FAX: (203) 286-5027