



LOCATION MAP  
SCALE : 1" = 1000'

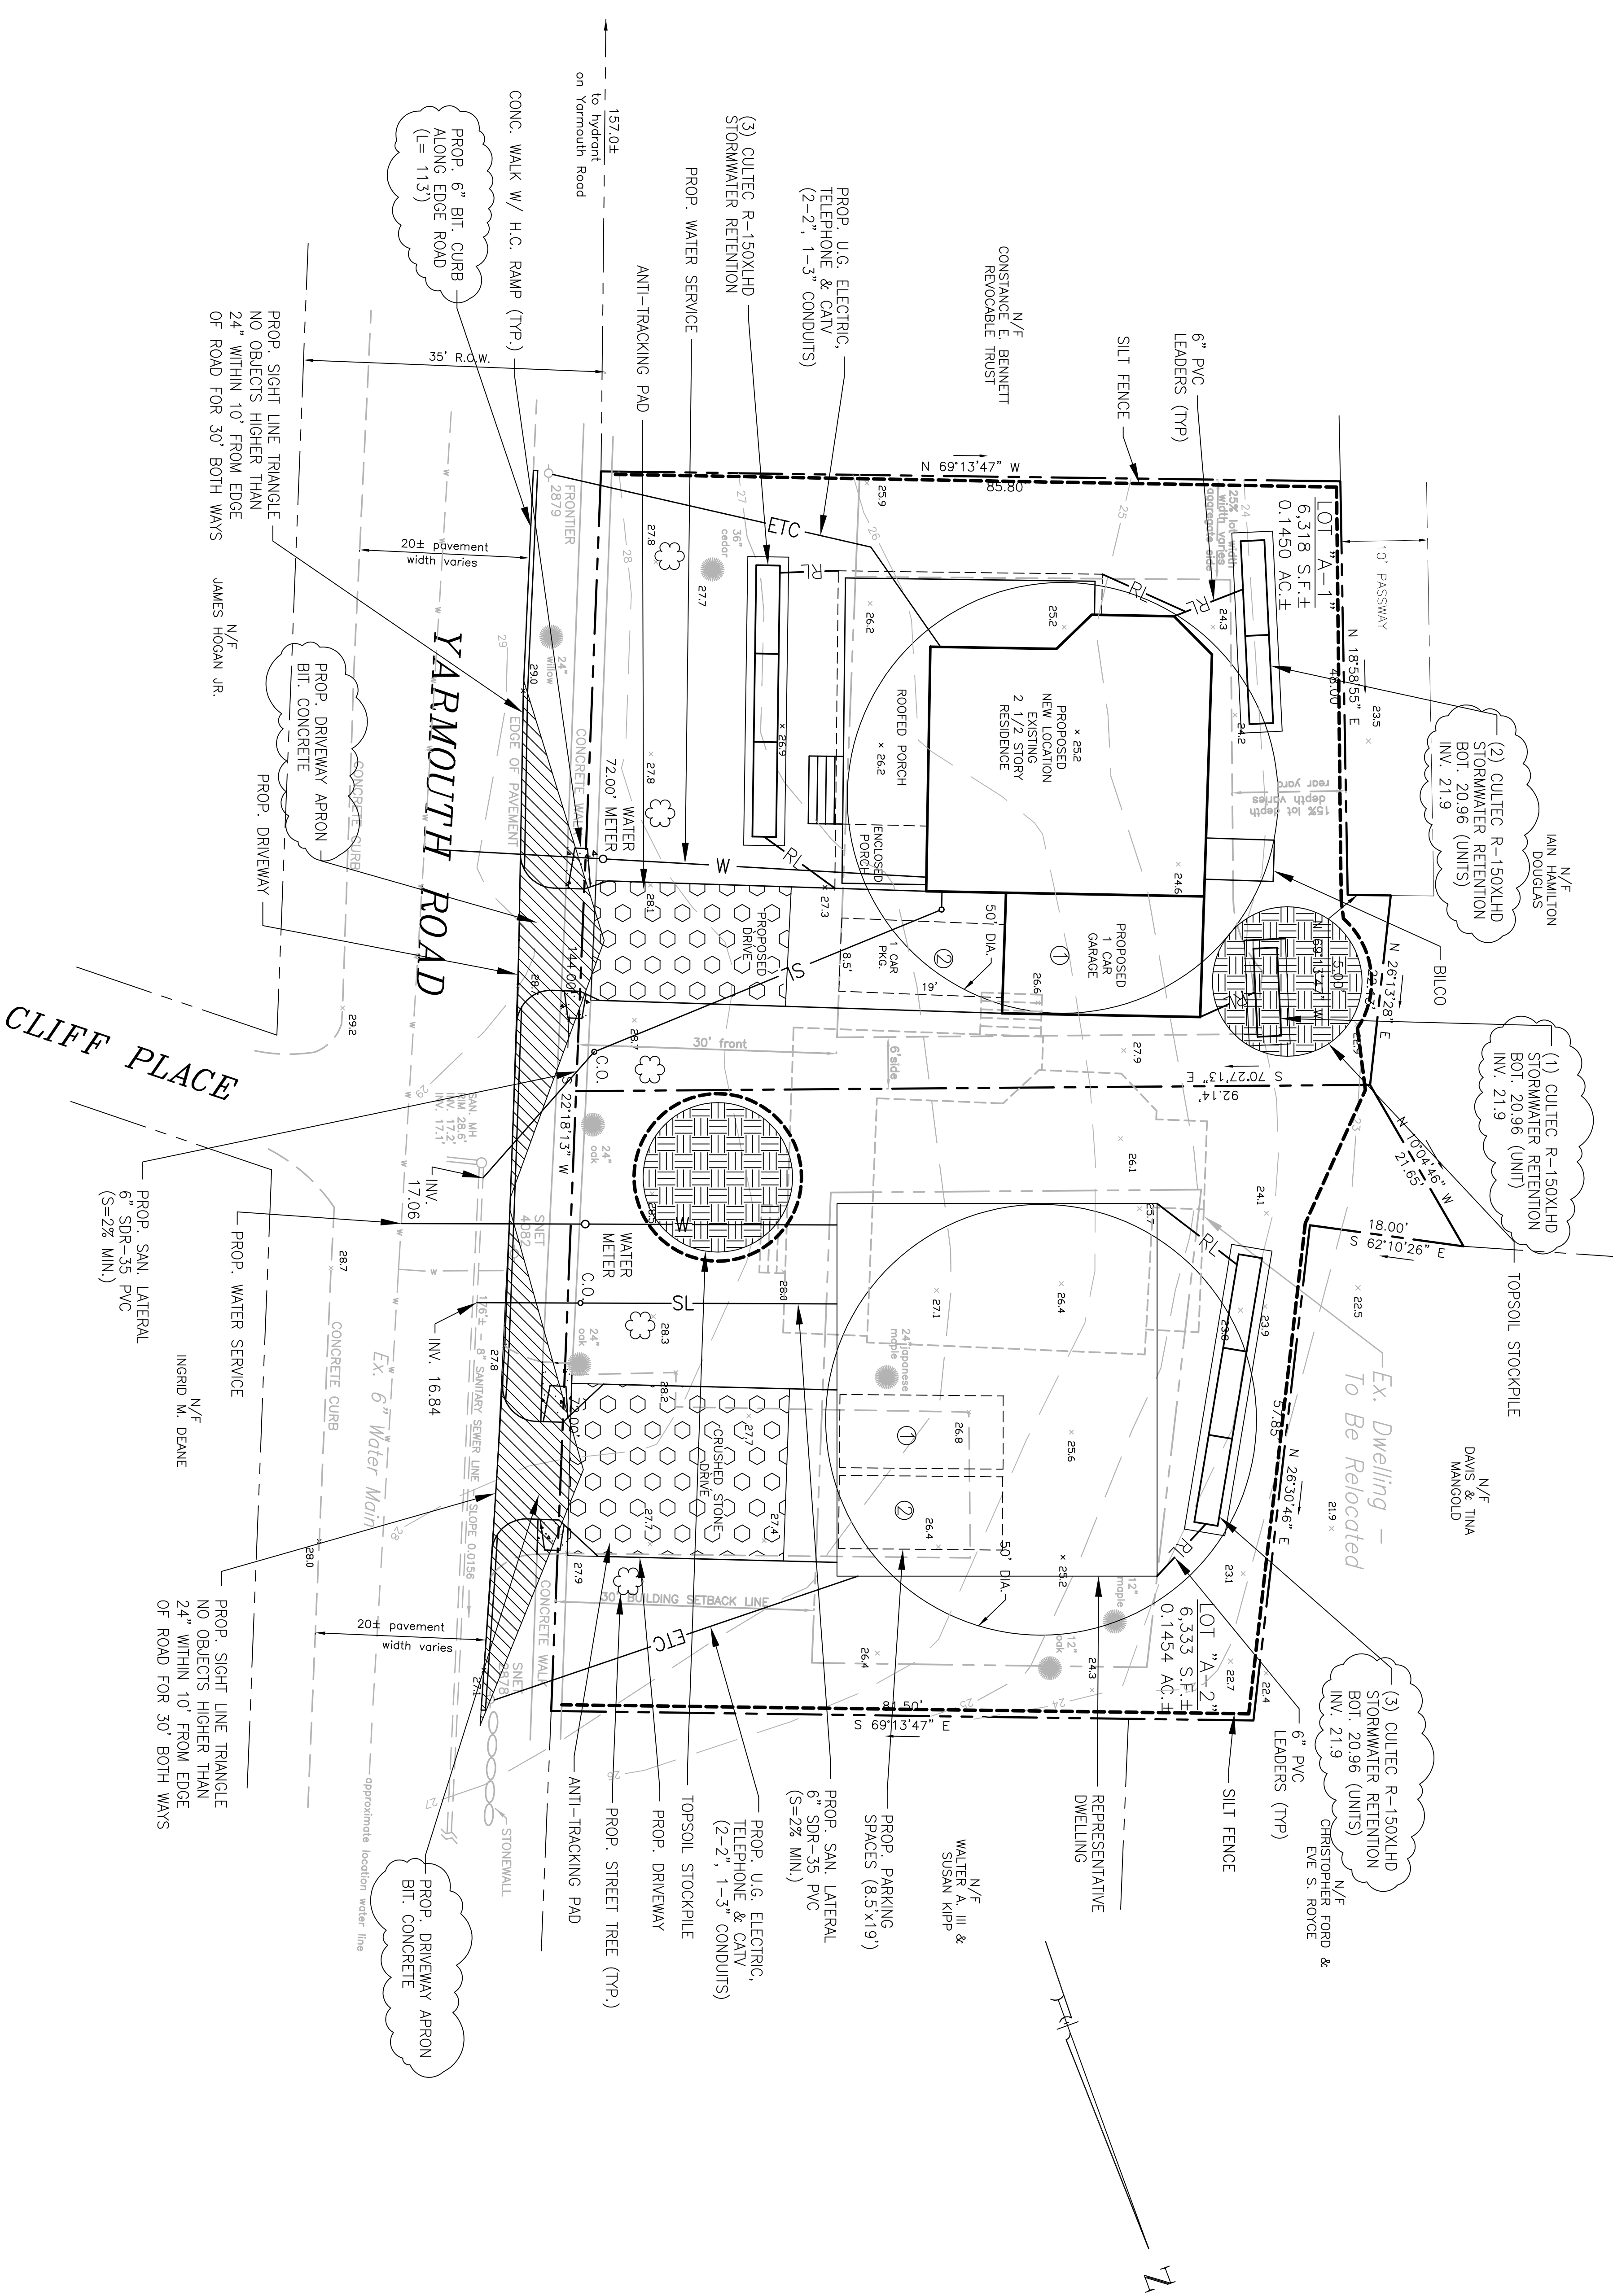

LEGEND

- PROPERTY LINE
- SILT FENCE
- EXISTING CONDUIT (10 FT) - - - - - 100
- EXISTING CONDUIT (10 FT) - - - - - 170
- EXISTING CONDUIT (2 FT) - - - - - 172
- PROPOSED CONDUIT
- SPOT ELEVATION
- WETLAND FLAG
- UNDERGROUND ELECTRIC
- WATER SERVICE
- ROOF LEADER
- STORM DRAIN (UNB)
- UTILITY POLE
- FIRE HOSEANT
- EXISTING STONE WALL
- TEST HOLE
- REGULATORY TEST
- 84" SDR DRAIN OUTLET
- TREE REMOVAL

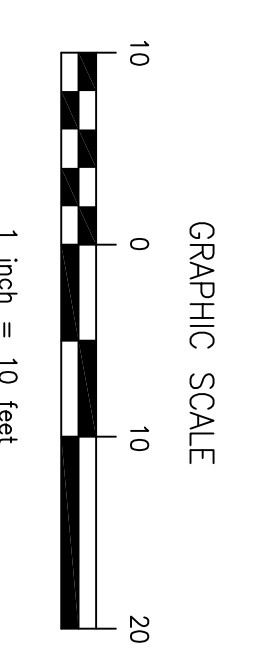

REVISED: 11-17-20 PER DPW COMMENTS  
REVISED: 10-28-20 - BILCO

33 YARMOUTH ROAD  
**TINA MANGOLD**  
ROMAYTON, CONNECTICUT

**2-LOT SUBDIVISION  
SITE PLAN**

GRUMAN ENGINEERING L.L.C.  
CONSULTING CIVIL ENGINEERS  
20 KNIGHT STREET, NORWALK, CONNECTICUT 06851  
PH: (203) 853-3633 FAX: (203) 286-5027

20-5350  
Project  
1 OF 2  
sheet  
10-13-20  
date