



VAN ZANT STREET

Approximate Centerline of Right of Way

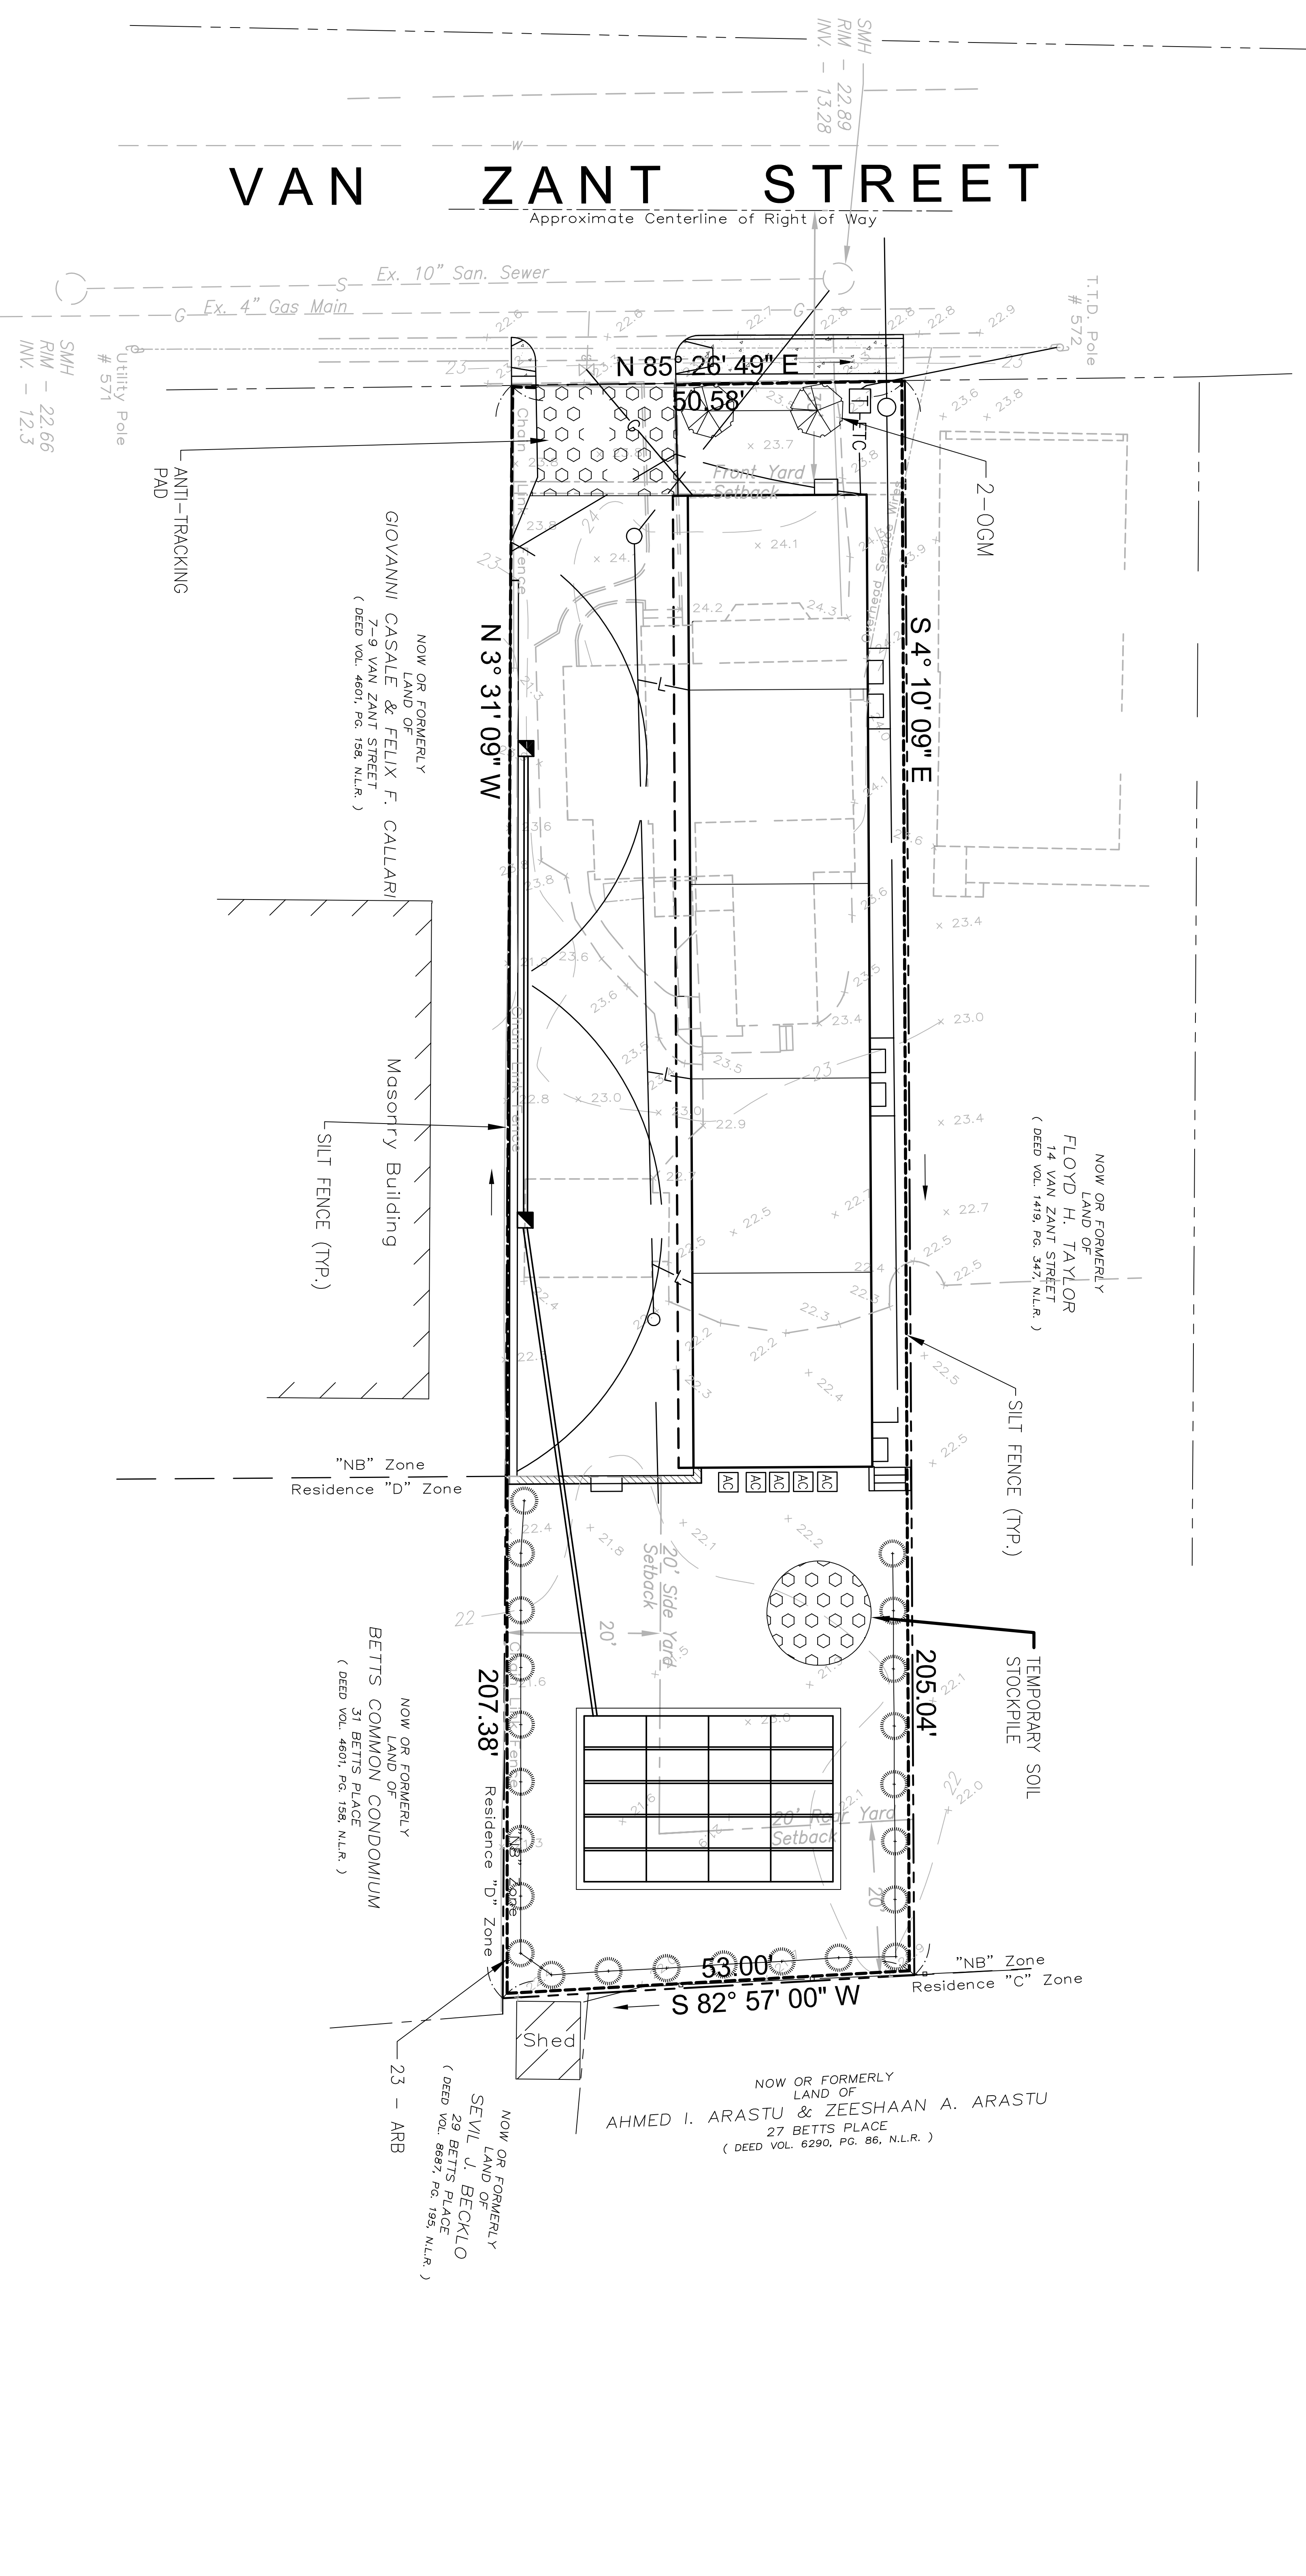

PLANT LIST

KEY	QTY.	COMMON NAME	BOTANICAL NAME	SIZE	REMARKS
OGM	3	OCTOBER GLOR	ACER RUBRUM	3" MIN. CAL.	BAR. FULL
ARB	64	AMERICAN ARBORVITIS DARK	THUJA OCCIDENTALIS	4-5'	BAR. FULL

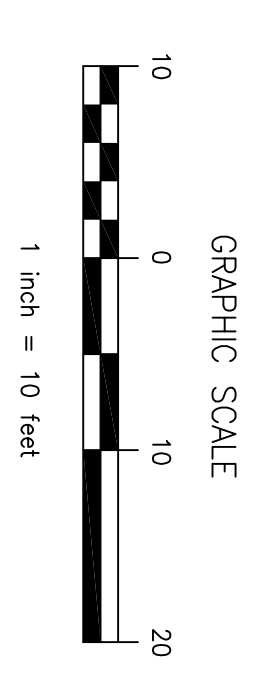

VAN ZANT APARTMENTS LLC
 12 VAN ZANT STREET (RTE. 136) NORWALK, CONNECTICUT

5-UNIT RESIDENTIAL DEVELOPMENT
 PLANTING PLAN

GRUMMAN ENGINEERING L.L.C.
 CONSULTING CIVIL ENGINEERS
 20 KNIGHT STREET, NORWALK, CONNECTICUT 06851
 PH: (203) 853-3833 FAX: (203) 288-5057

20-5314
 Project
 2 OF 3
 sheet
 11-18-20
 date