

**Raymond St. and Day St. Improvement Project**

City of Norwalk


Norwalk, Connecticut  
December 9, 2014

Mark	Date	Description
PROJECT NO:		N0956
FILE:		SW-N0956-01.dwg
DRAWN BY:		MDS
CHECKED:		JAR
APPROVED:		JWB

**SIDEWALK PLAN**

SCALE: 1" = 60'

SW.01

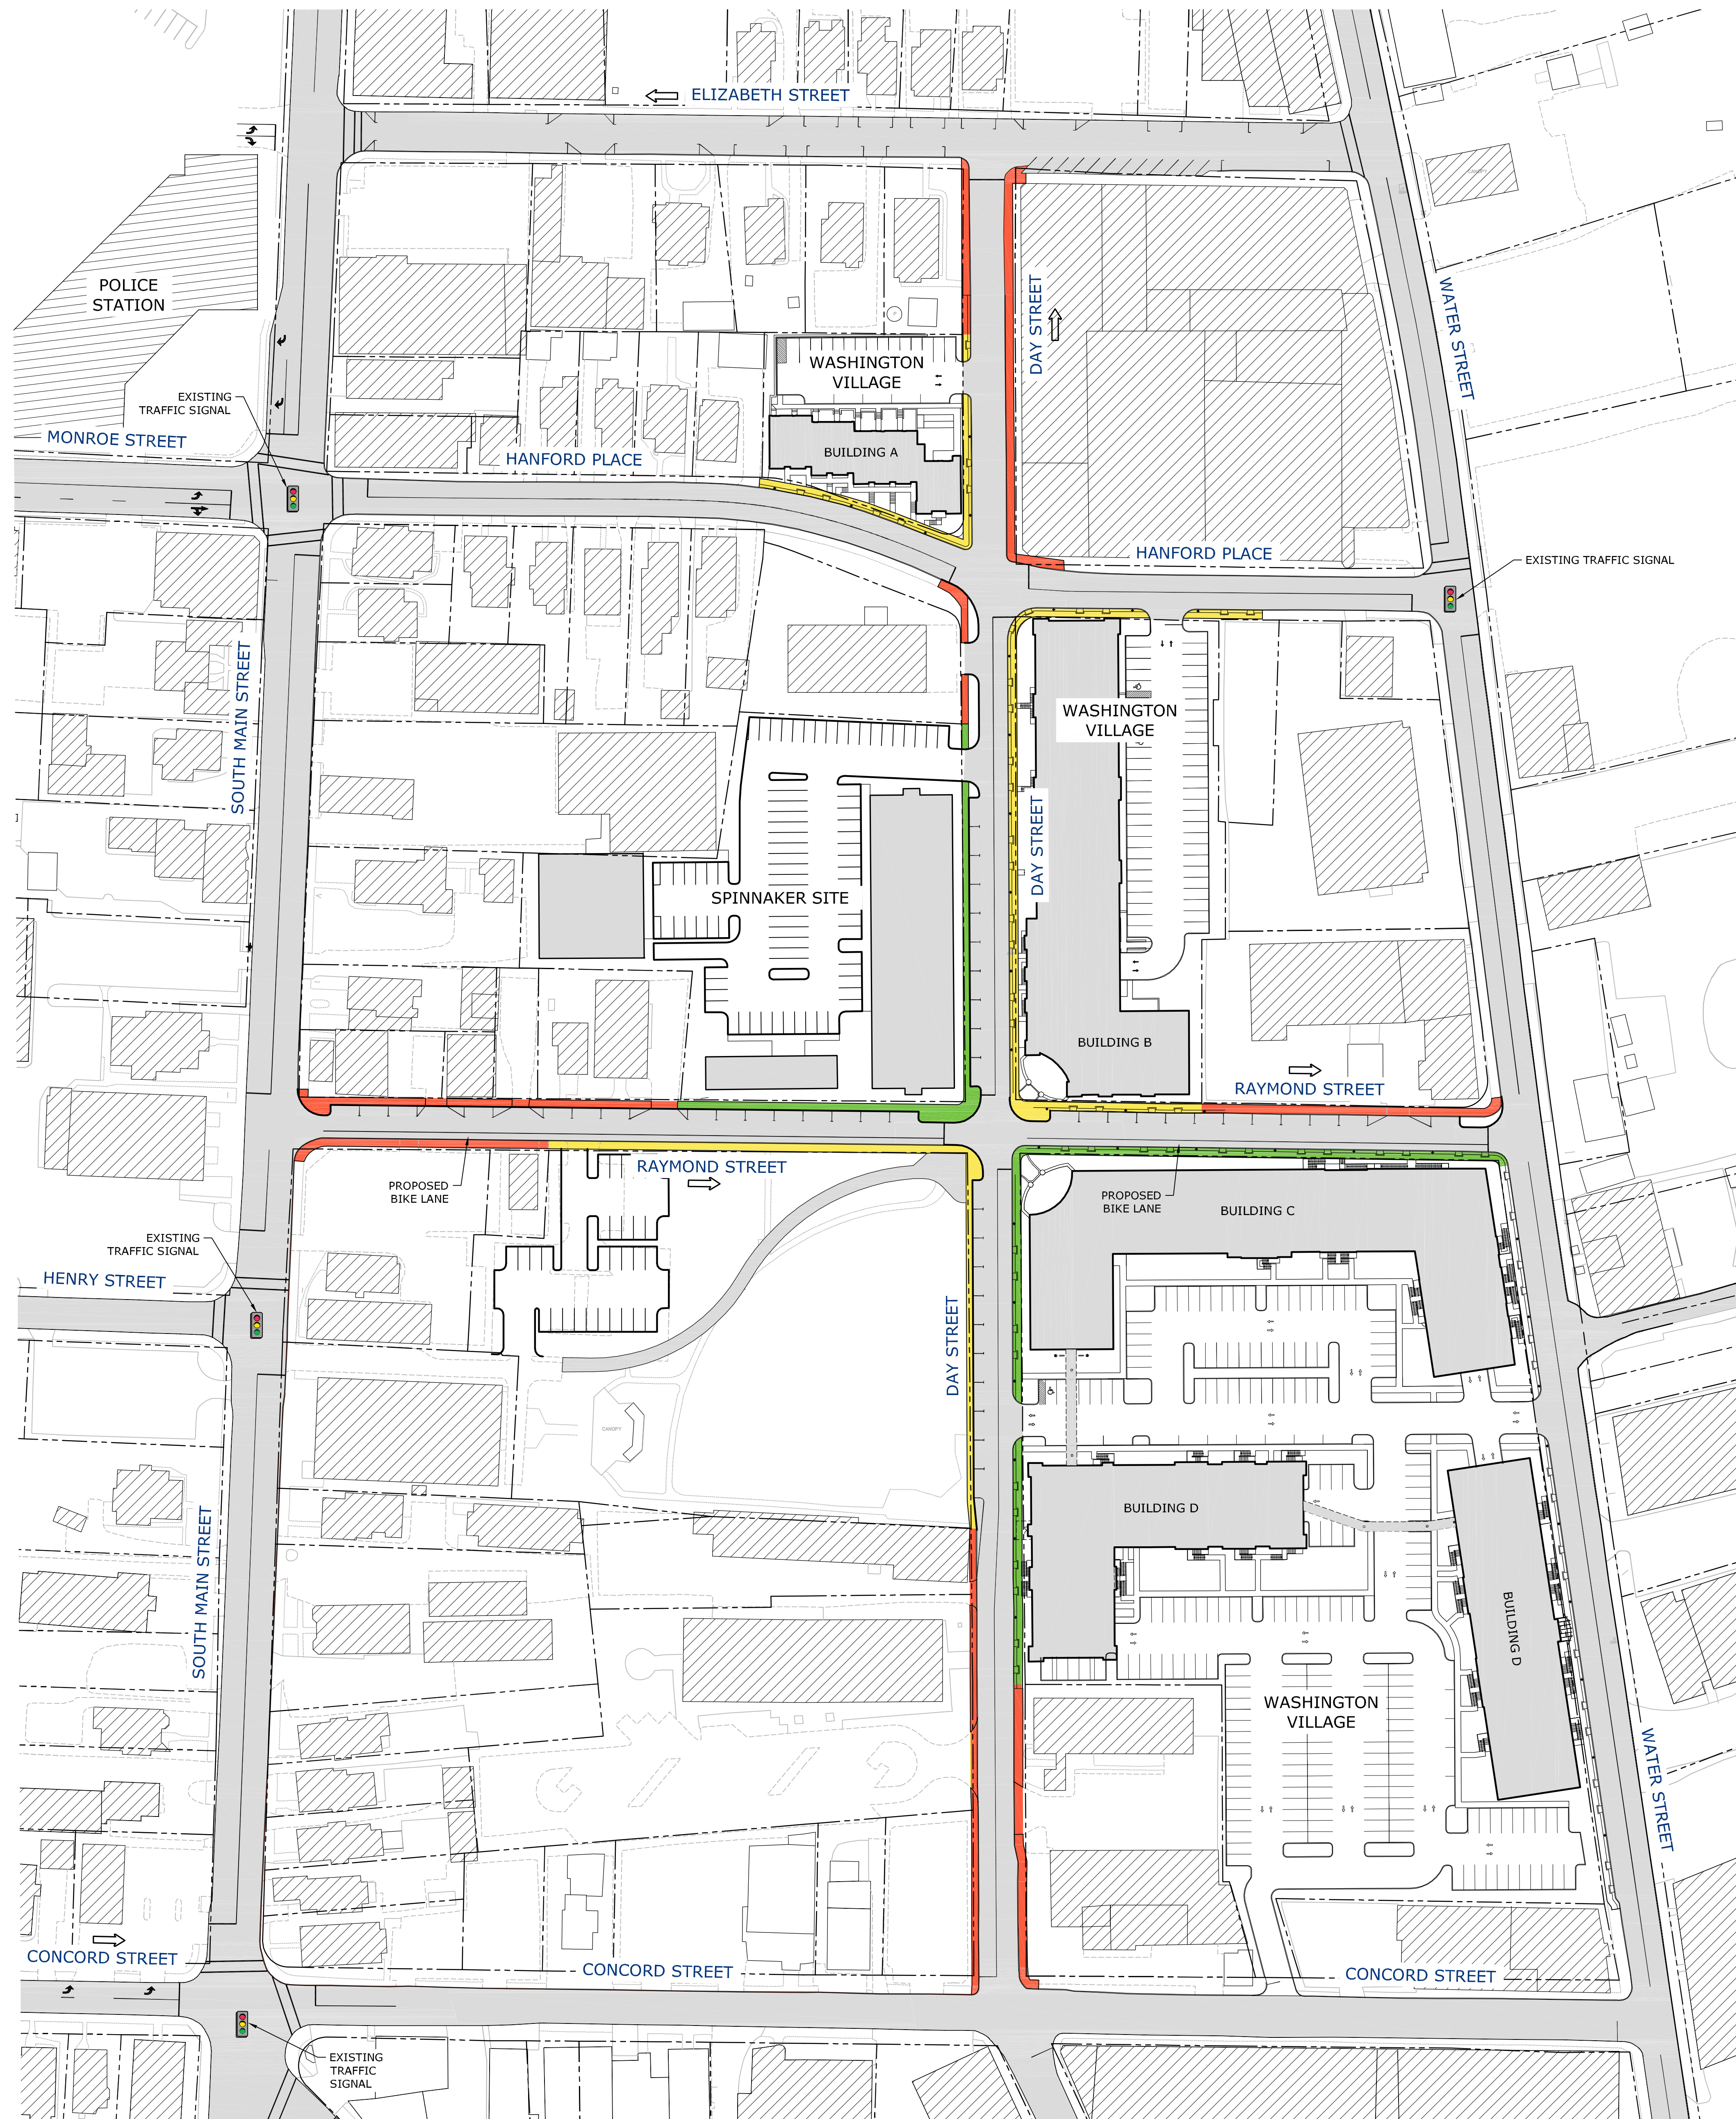

**LEGEND:**

- PERMANENT SIDEWALK AND STREETSCAPE INCLUDED IN OPC DATED 12/9/2014.
- TEMPORARY SIDEWALKS INCLUDED IN OPC DATED 12/9/2014.
- SIDEWALK AND STREETSCAPE FUNDED BY OTHERS.