

PROPOSED
INTERIOR AND FACADE
RENOVATIONS FOR:
**NORTH WAKE HOUSING
CORPORATION**
24 Haviland Street
Norwalk CT

ARCHITECTS LLC.
L.F. GARCIA

15 BOND ST
E. NORWALK CT. 06855
PHONE (203) 981-5800


REVISION	DATE	COMMENTS

**PROPOSED FLOOR
PLANS**

SCALE: AS SHOWN

A-1

6-13-2016

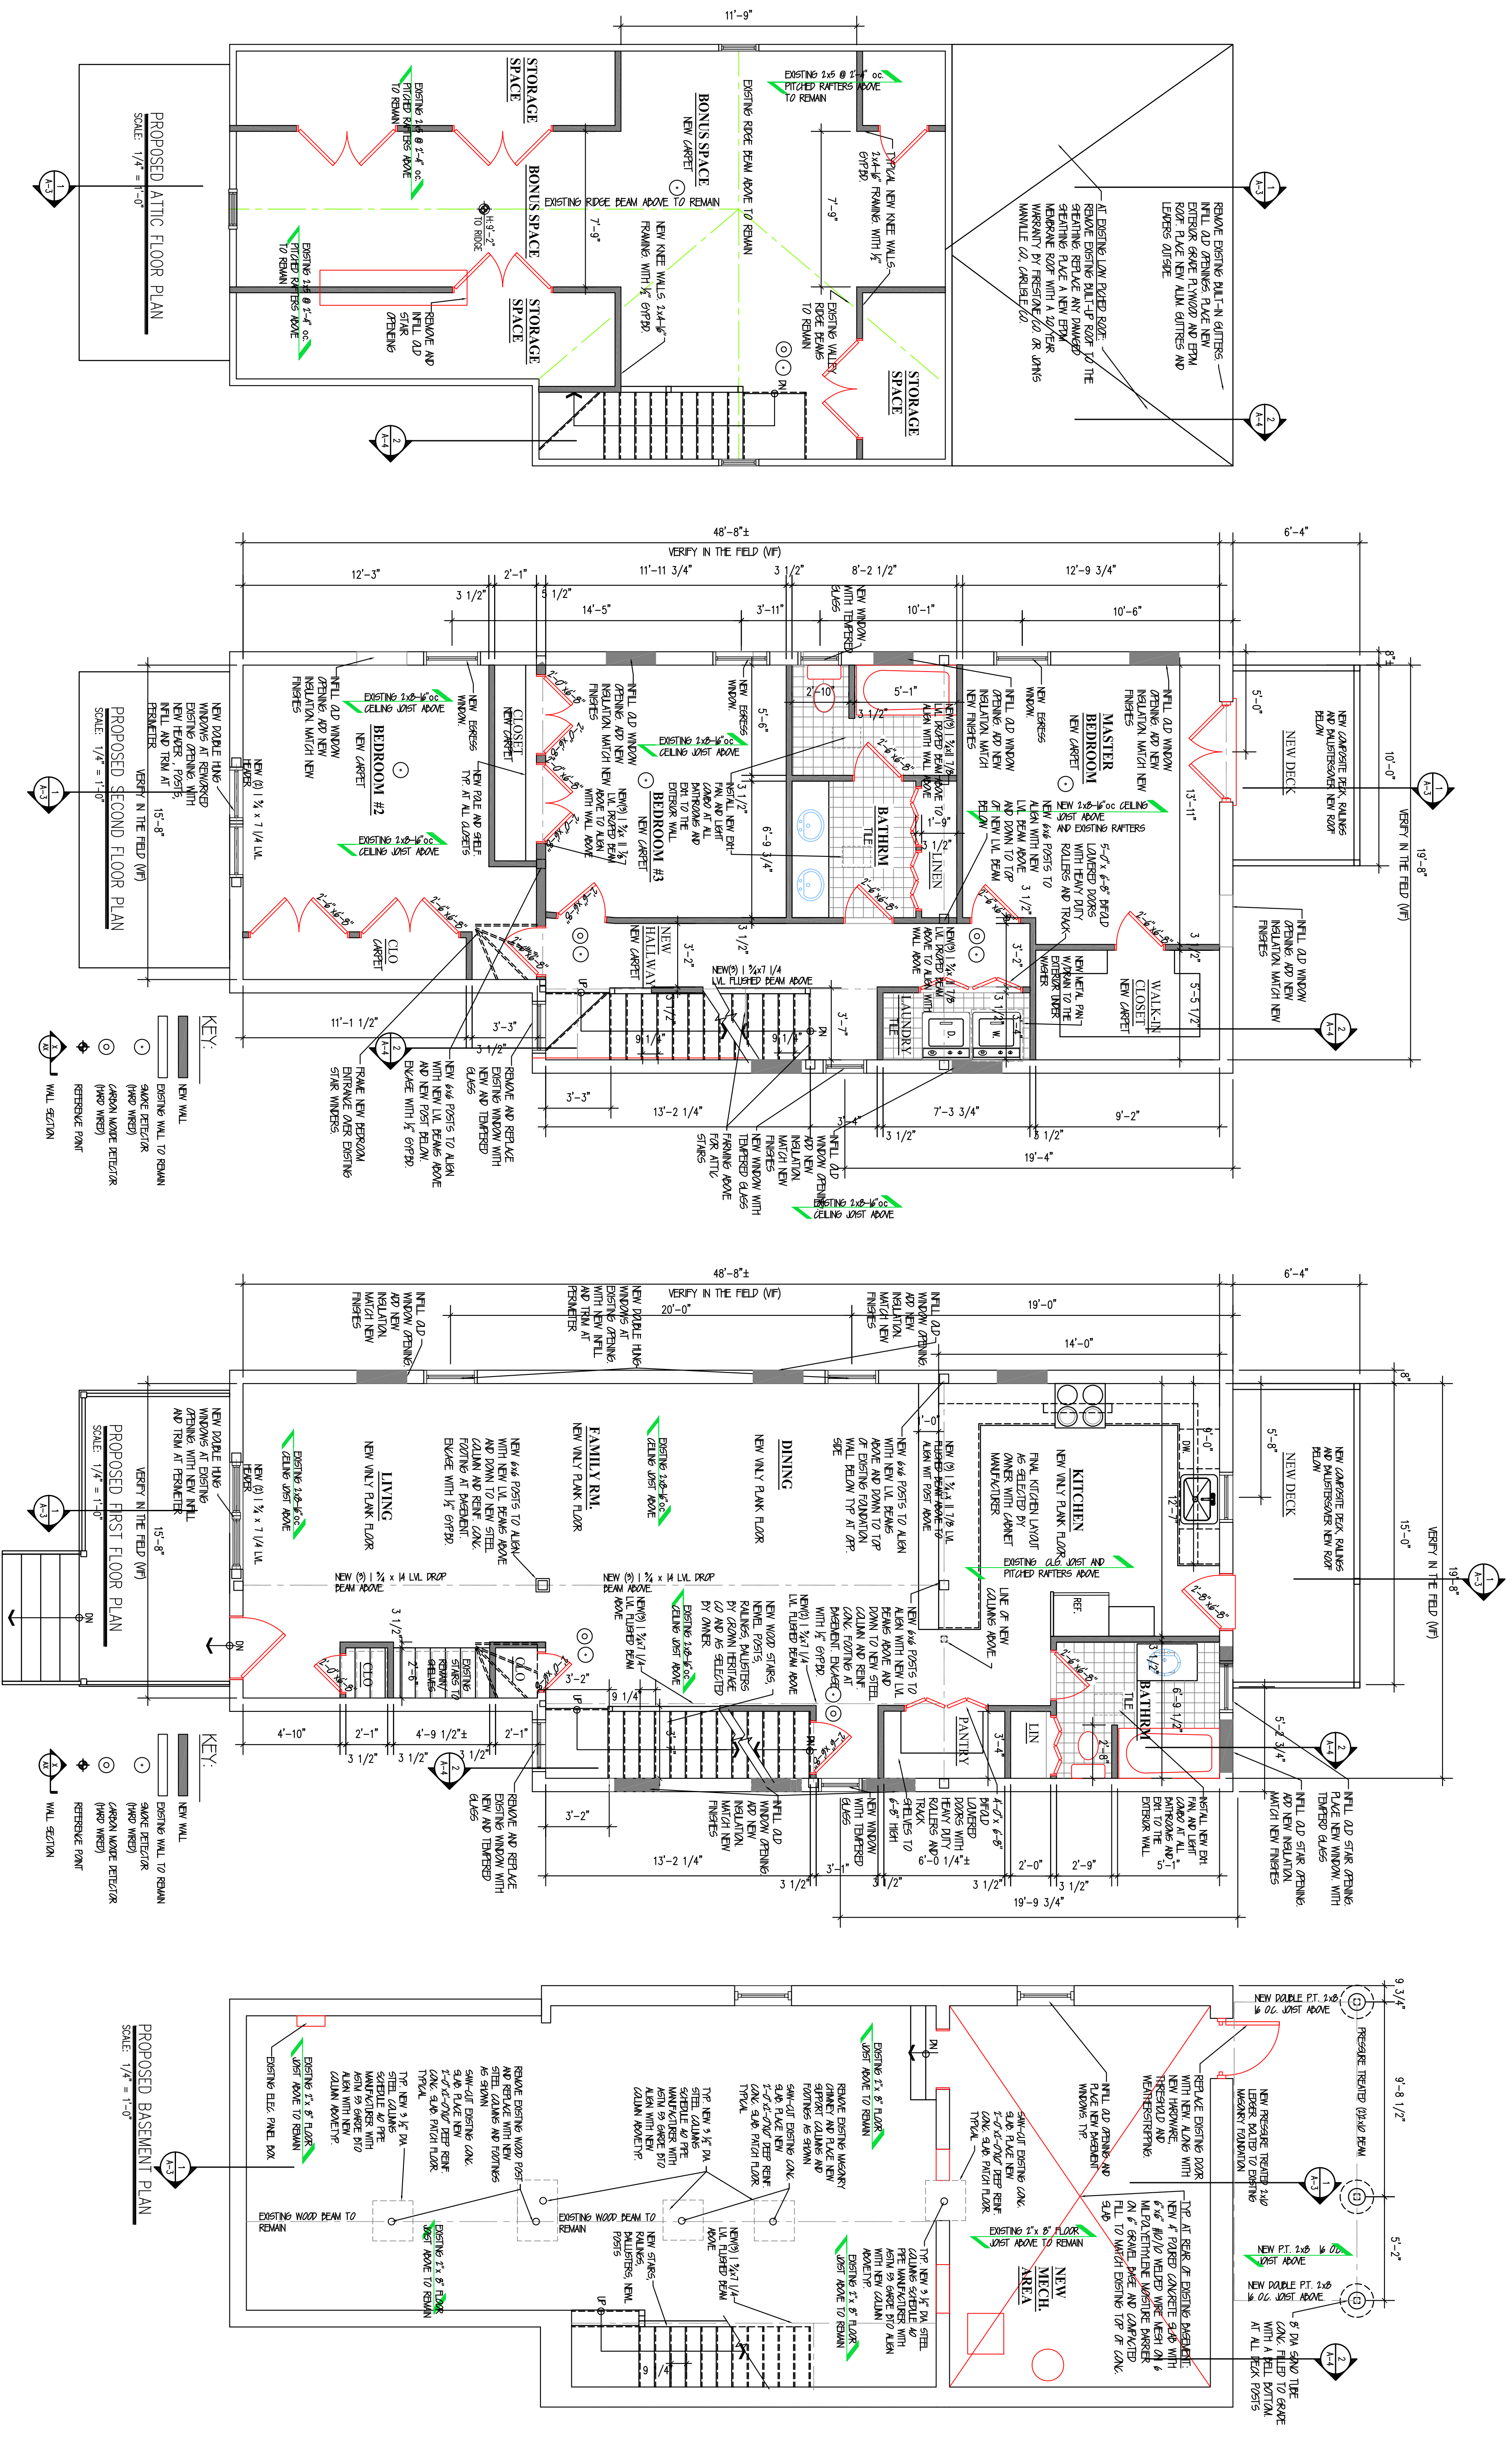

THIS DRAWING IS THE PROPERTY OF L.F. GARCIA ARCHITECTS LLC. ANY REPRODUCTION OR USE OF THIS DRAWING MUST BE APPROVED BY THE ARCHITECT.